


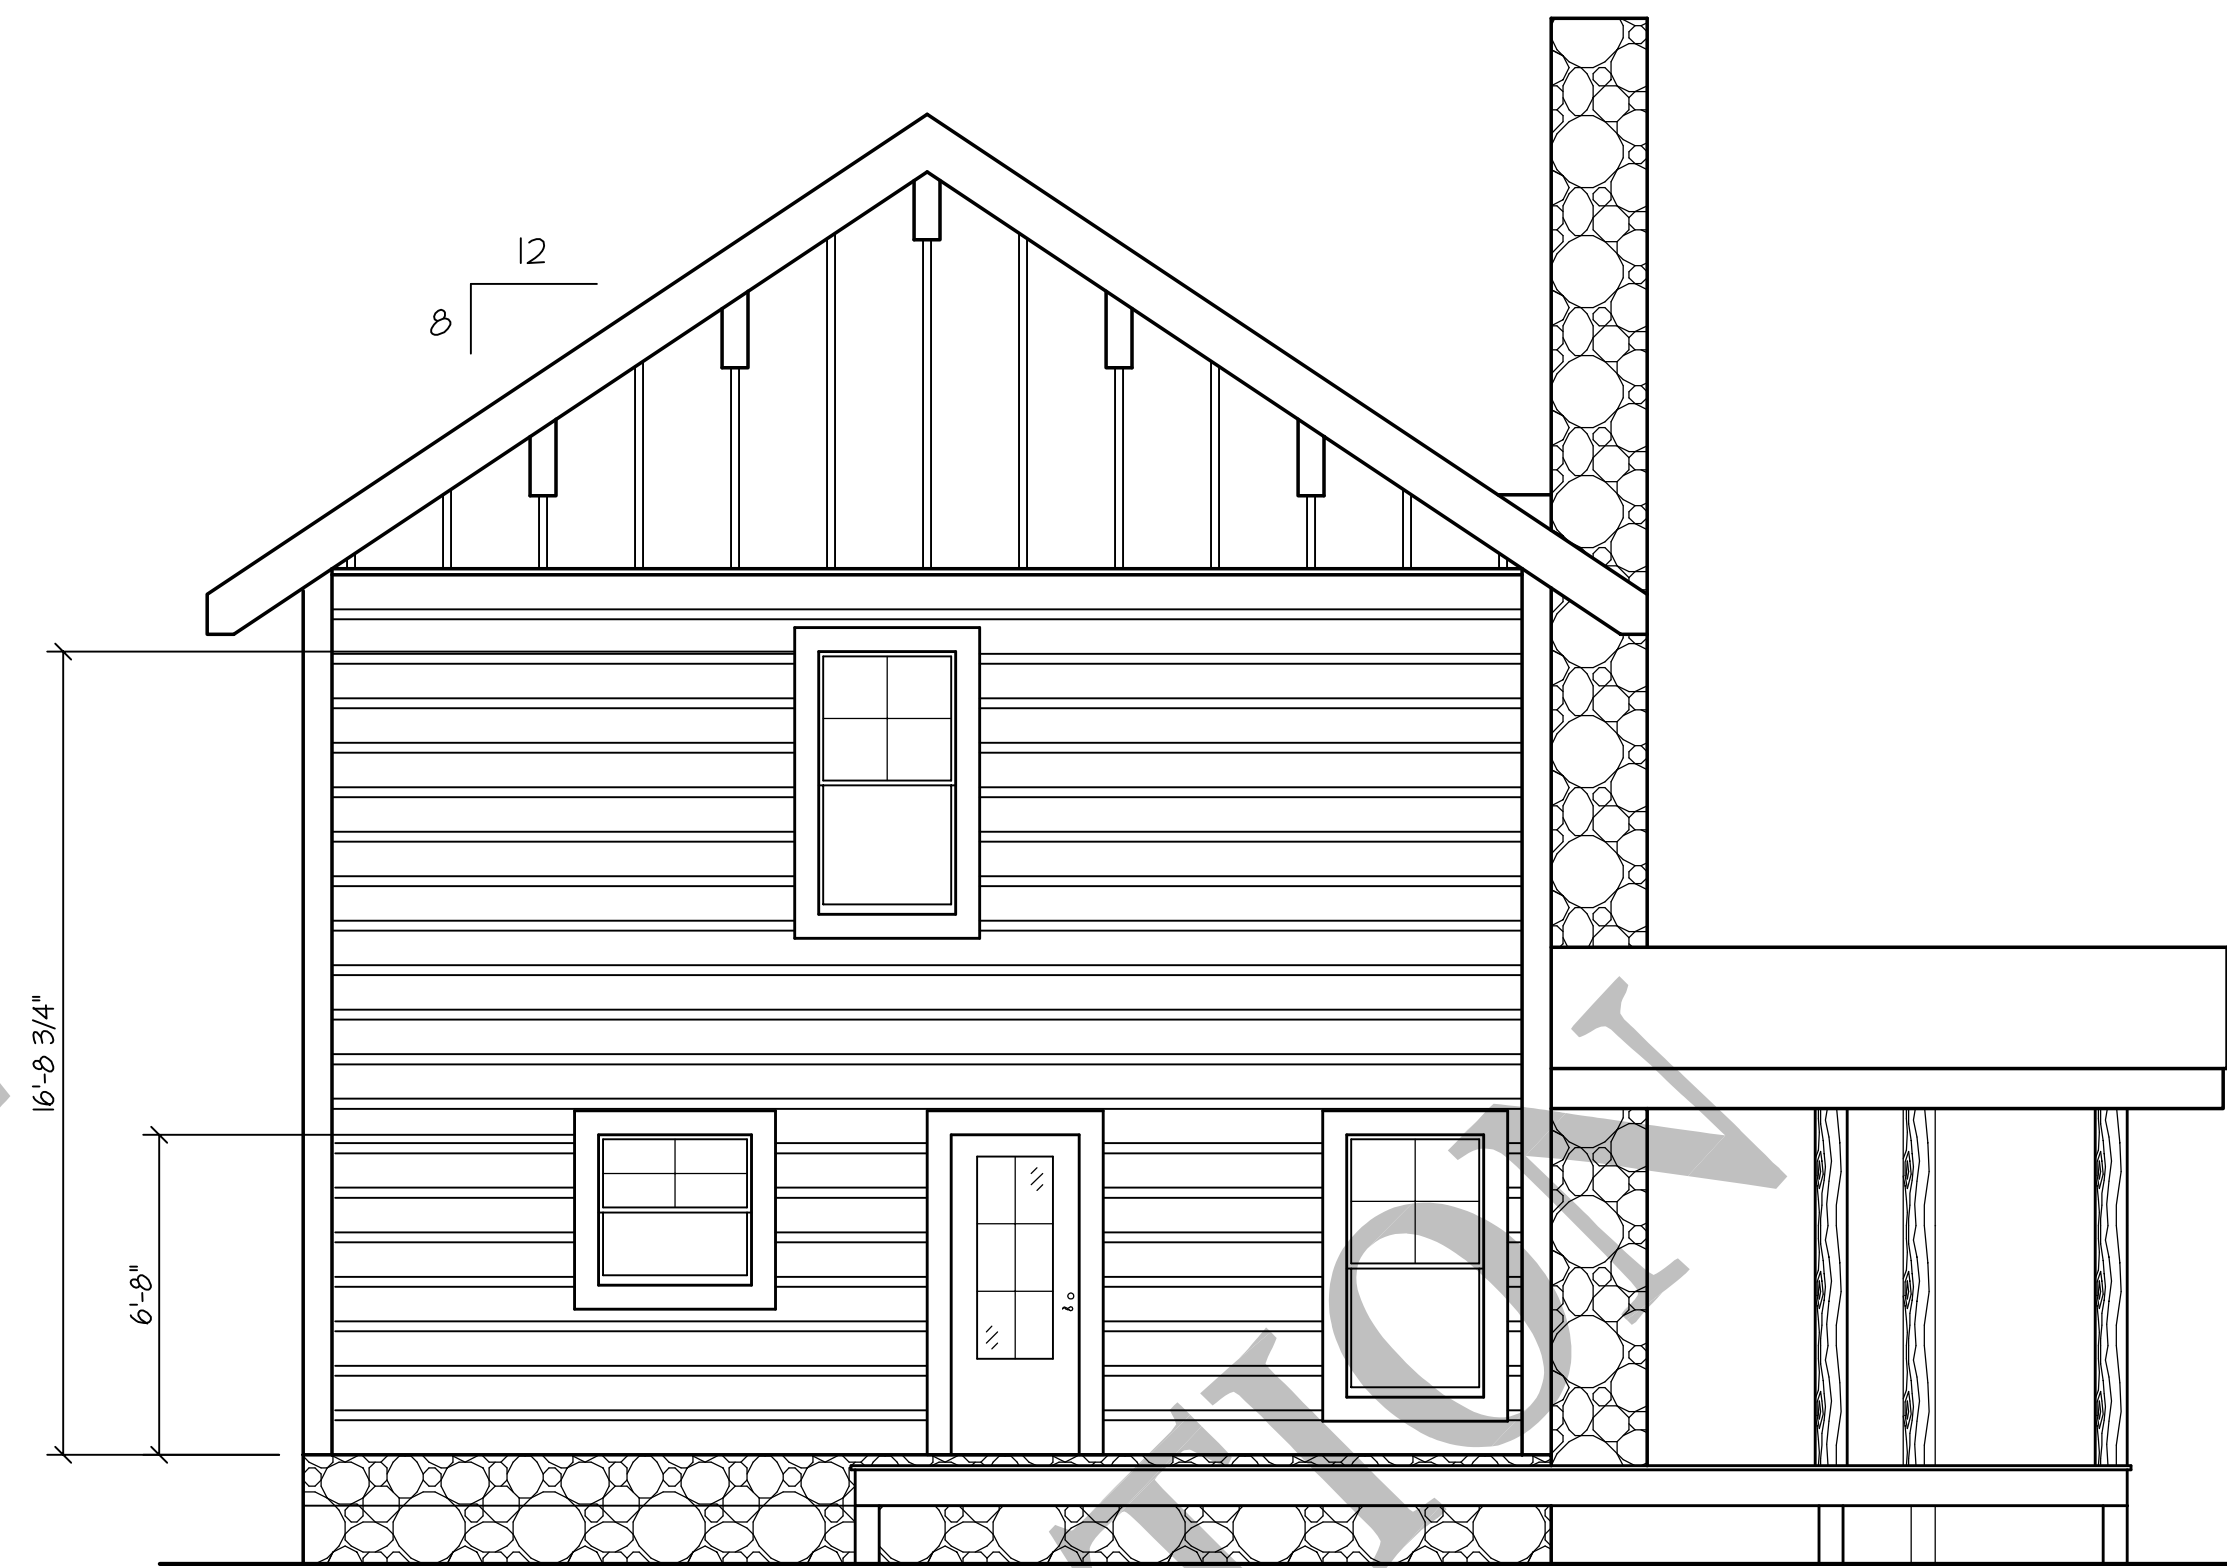

FRONT ELEVATION

1/4" = 1'-0"




REAR ELEVATION

1/4" = 1'-0"












LEFT ELEVATION

1/4" = 1'-0"

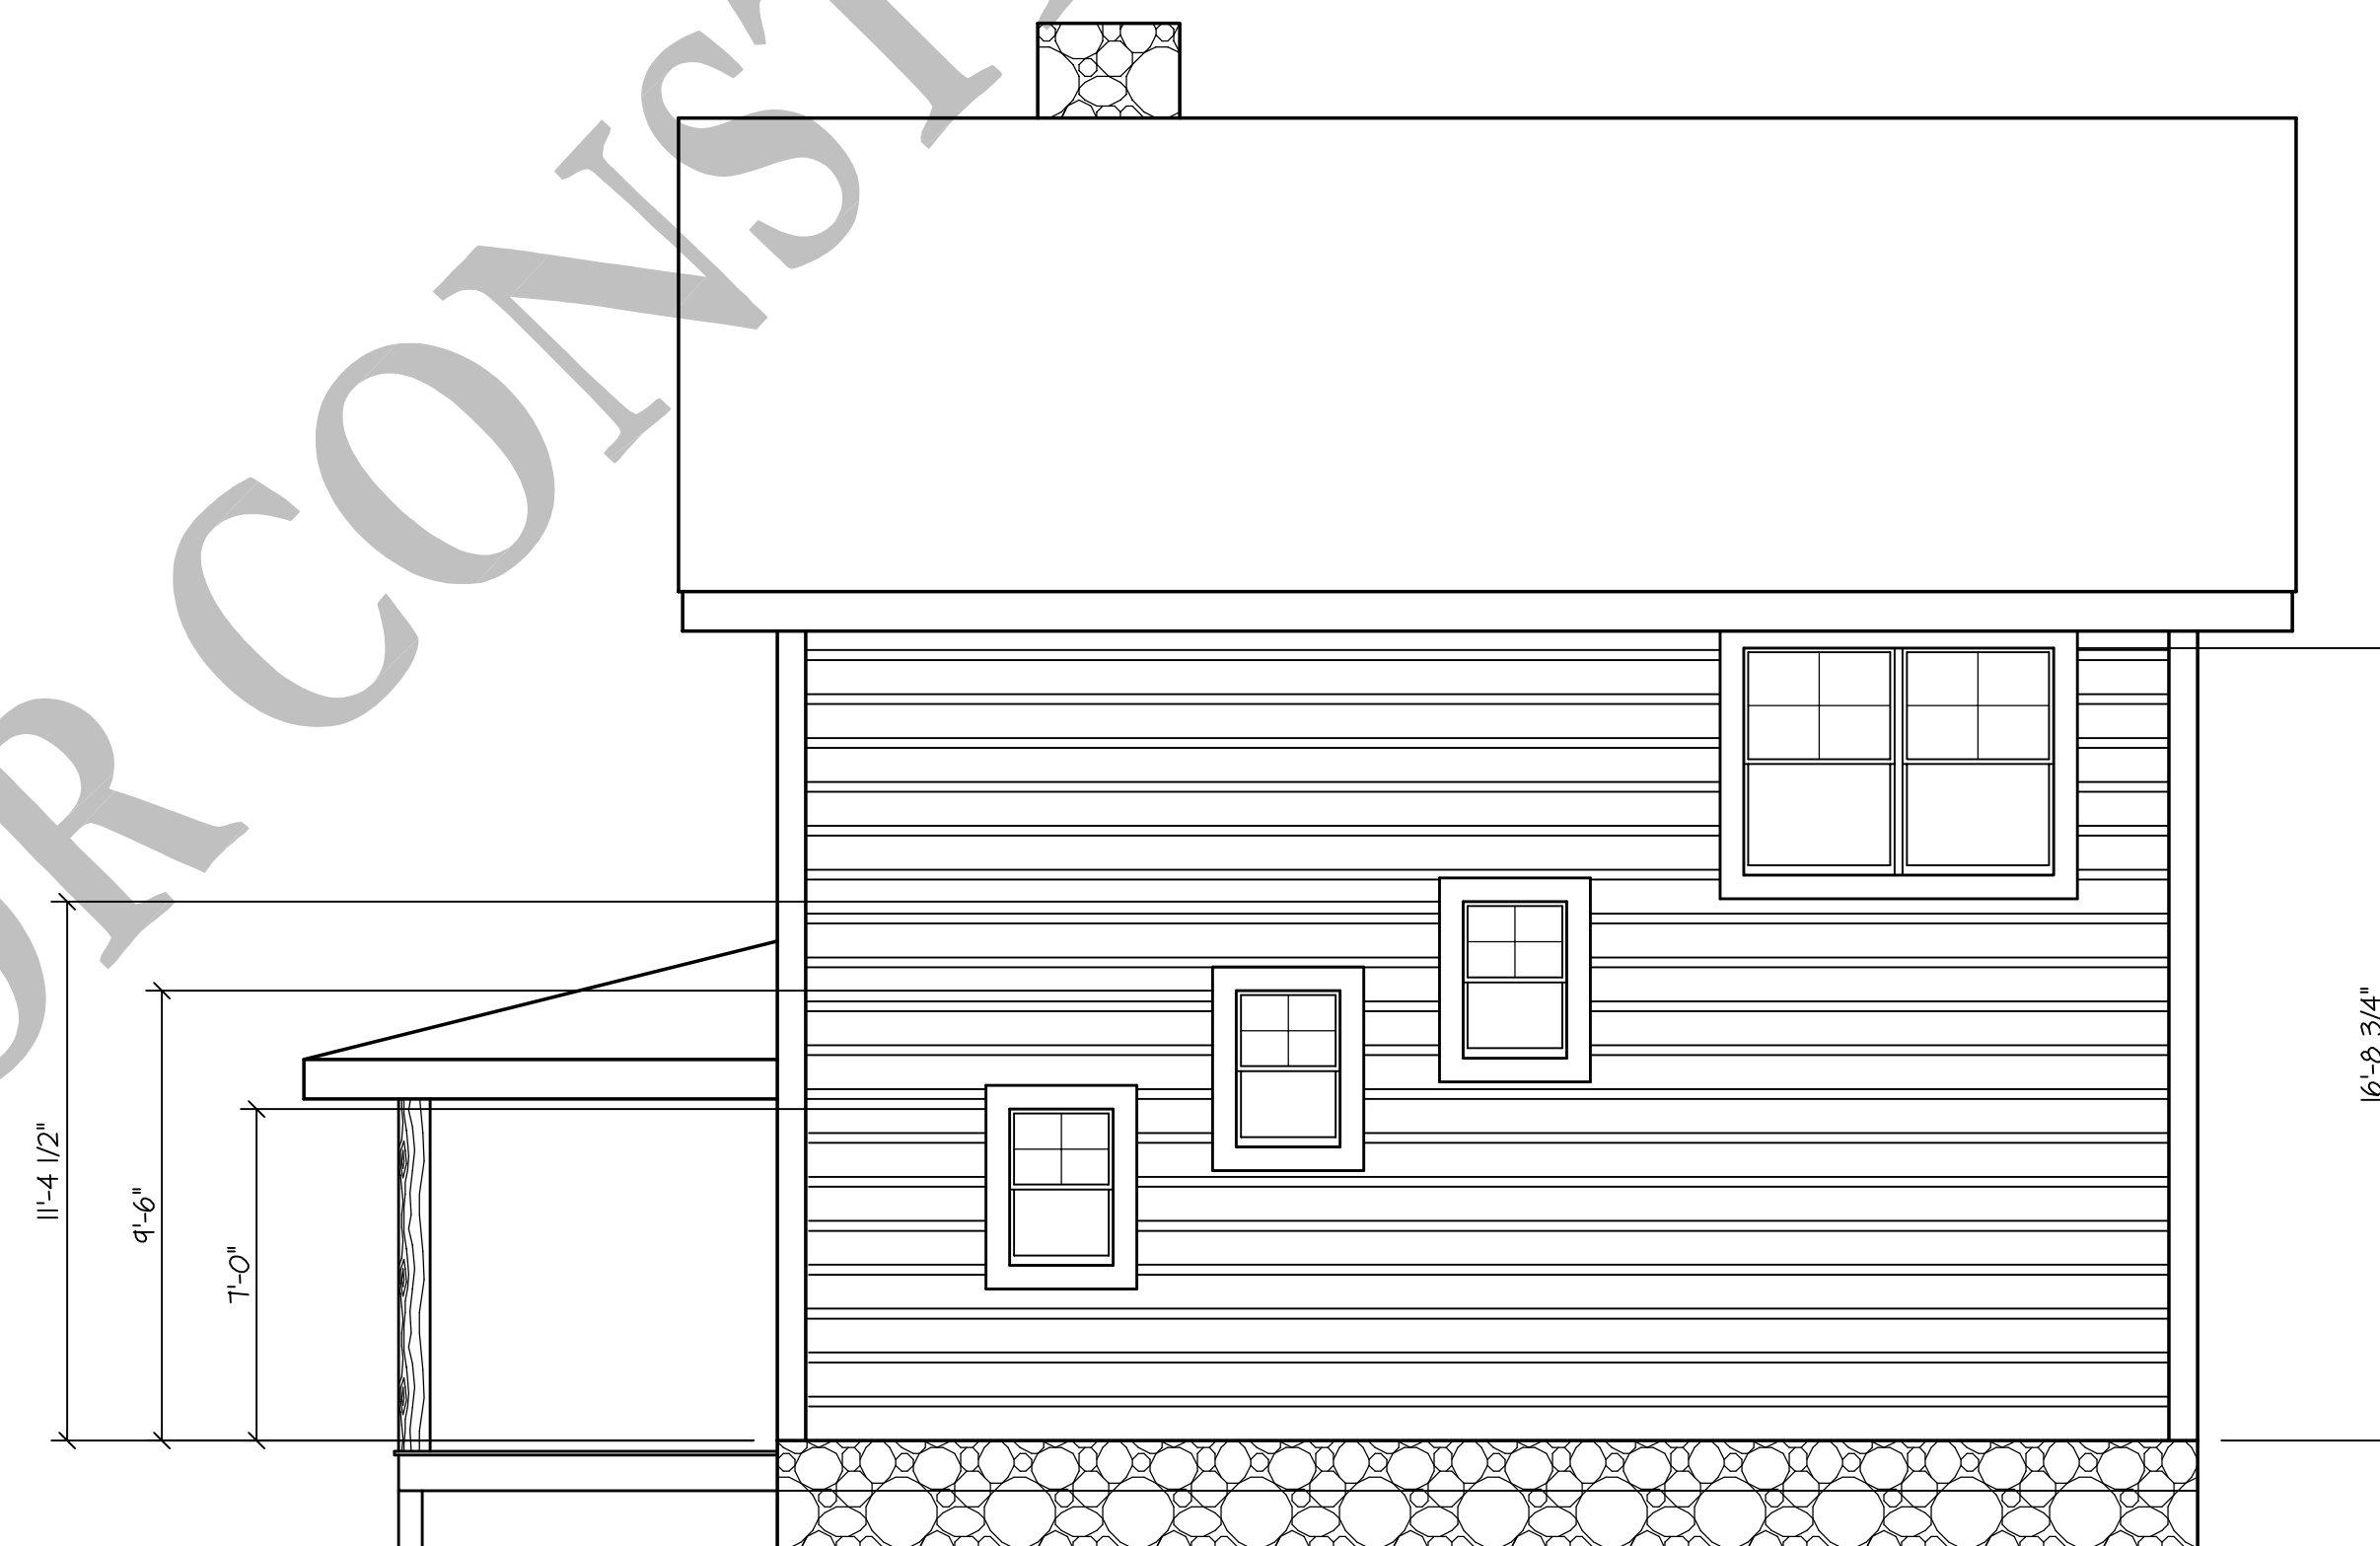






RIGHT ELEVATION

1/4" = 1'-0"

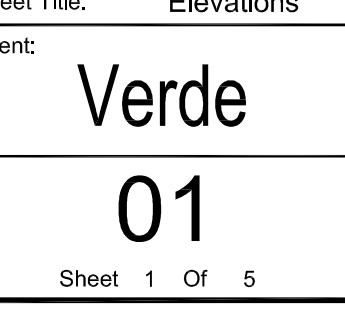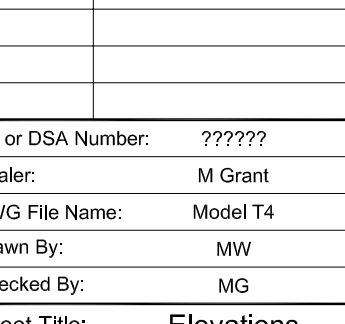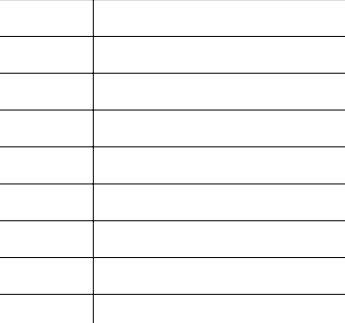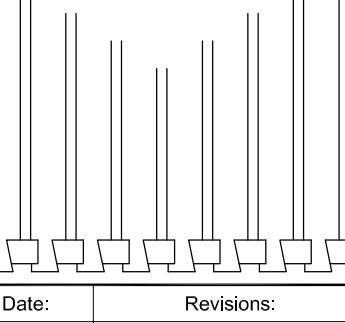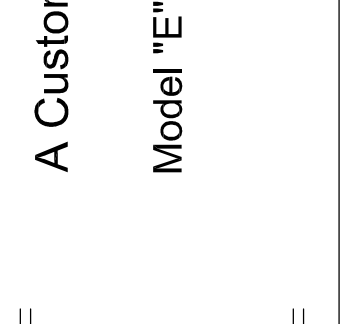 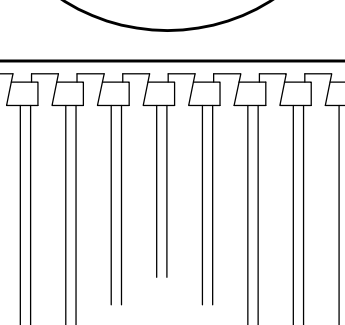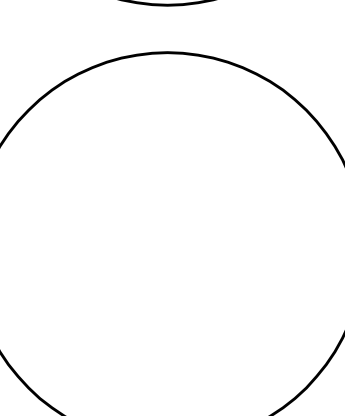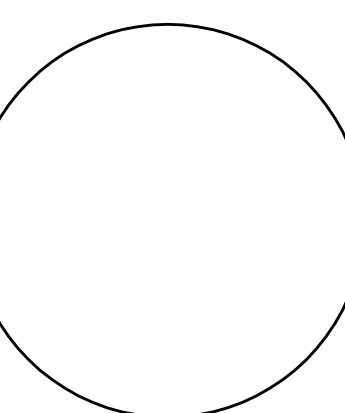

A Custom Home:

Model "E"

 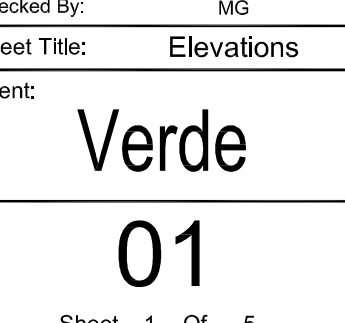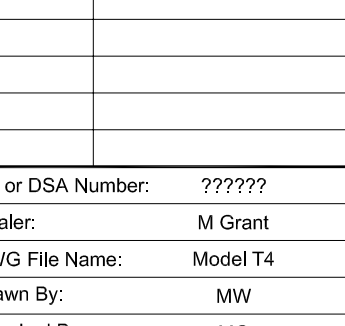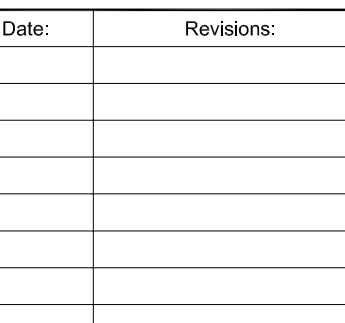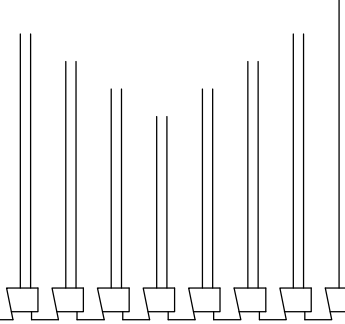












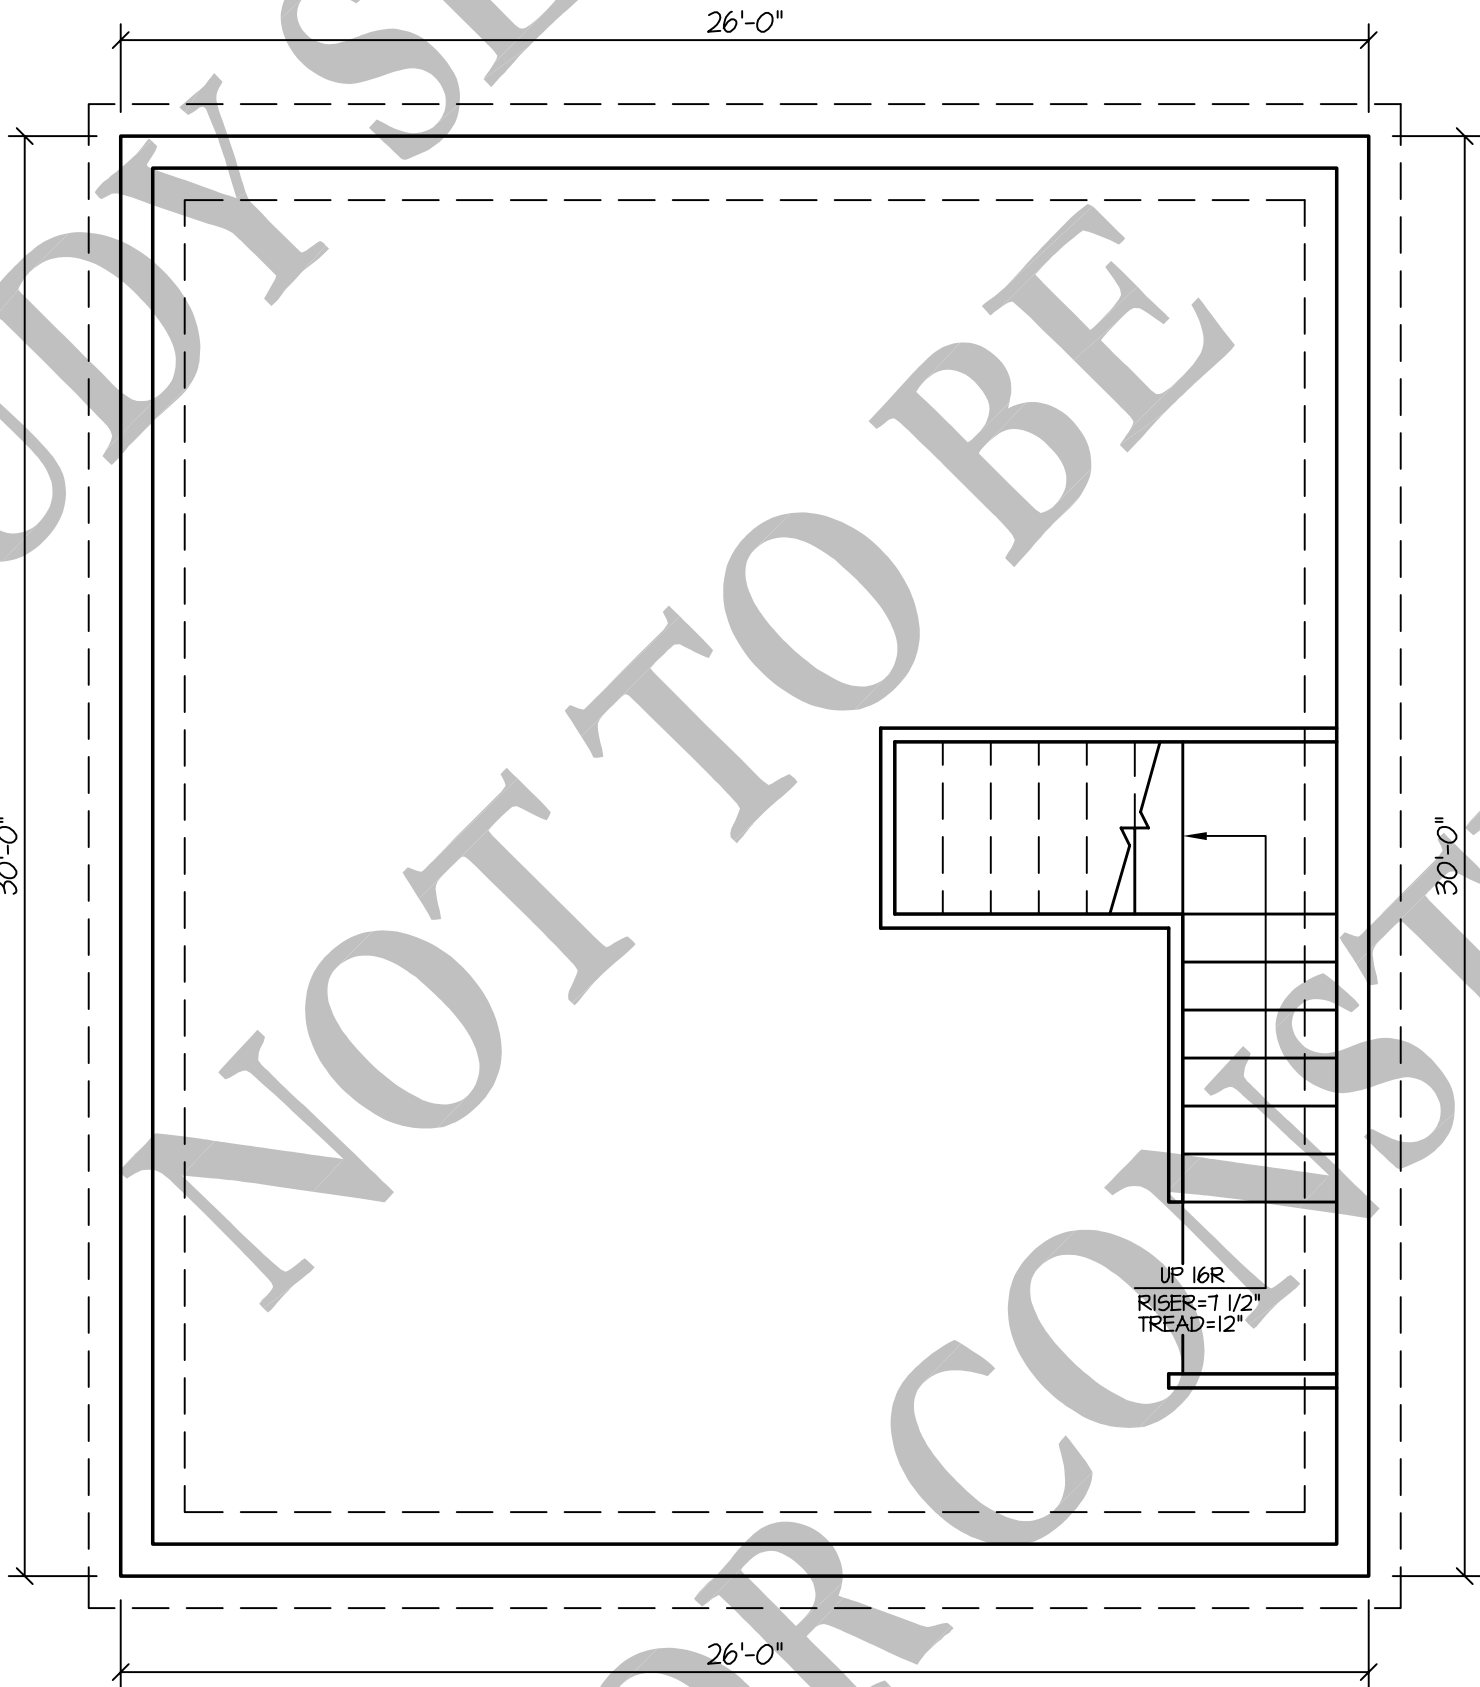


FOUNDATION  
(BASEMENT)

1/4" = 1'-0"

Barna Log Homes of Georgia, Inc. Disclaimer:  
These designs and plans contained herein are the sole intellectual property of Barna Log Homes of Georgia, Inc. and as such are provided to the client for their use only. No part of these designs or plans may be reproduced, stored in a retrieval system, or transmitted in any form or by any means, electronic, mechanical, photocopying, recording, or by any information storage and retrieval system, without the prior written permission of Barna Log Homes of Georgia, Inc. These designs and plans are provided as a guide only. The client is responsible for obtaining all necessary permits and for obtaining all necessary engineering and architectural services. Barna Log Homes of Georgia, Inc. is not responsible for any errors or omissions in these designs and plans. All Rights Reserved Barna Log Homes of Georgia, Inc. 2006

Barna Log Homes of Georgia, Inc. 2006  
P.O. BOX 1011, 512 HWY. 382 W  
ELLIJAY, GEORGIA 30540  
Phone: 706/273-1100 Fax: 706/273-3584

Engineer and Architect Seals:

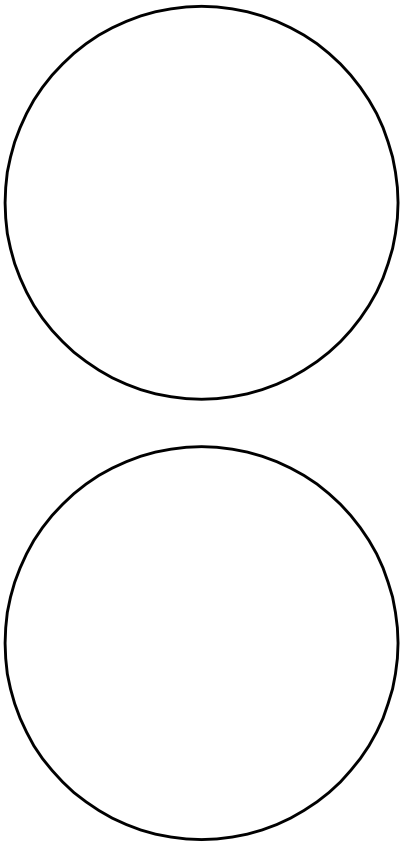

A Custom Home:  
Model "E"

Date: Revisions:

PA or DSA Number: ??????  
Dealer: M Grant  
DWG File Name: Model T4  
Drawn By: MW  
Checked By: MG

Sheet Title: Foundation

Client:

Verde  
04