

# CUSTOM HOME DESIGN

## Big Canoe Lodge

Designed by MF Grant, Drawn by: Maria E. Zas

Revisions:

### LIST OF DRAWINGS Cover Sheet

- A-1 Elevations
- A-2 Elevations
- A-3 Elevations
- A-4 Terrace Level Plan
- A-5 Main Level Plan
- A-6 Second Level Plan

### Square Footage

Terrace L.	1952
First Floor	2560
Loft Floor	944
<u>Total Htd</u>	<u>5456</u>
Garage/Shop	1197
Attic/Stor.	729
Porches	1528
Decks	400
<u>Total UHtd</u>	<u>4462</u>


## Modern Rustic Homes

P.O. Box 1011, Ellijay, GA 30540

Phone (706) 273-7140 E-mail: [mgrant@modernrustichomes.com](mailto:mgrant@modernrustichomes.com)


Maria Elena Zas - Architect - AIA  
P.O. Box 1184, Ellijay, GA 30540 706-636-2746  
GA Reg. No. 8898

.....  
Scaled \_\_\_\_\_ Date \_\_\_\_\_

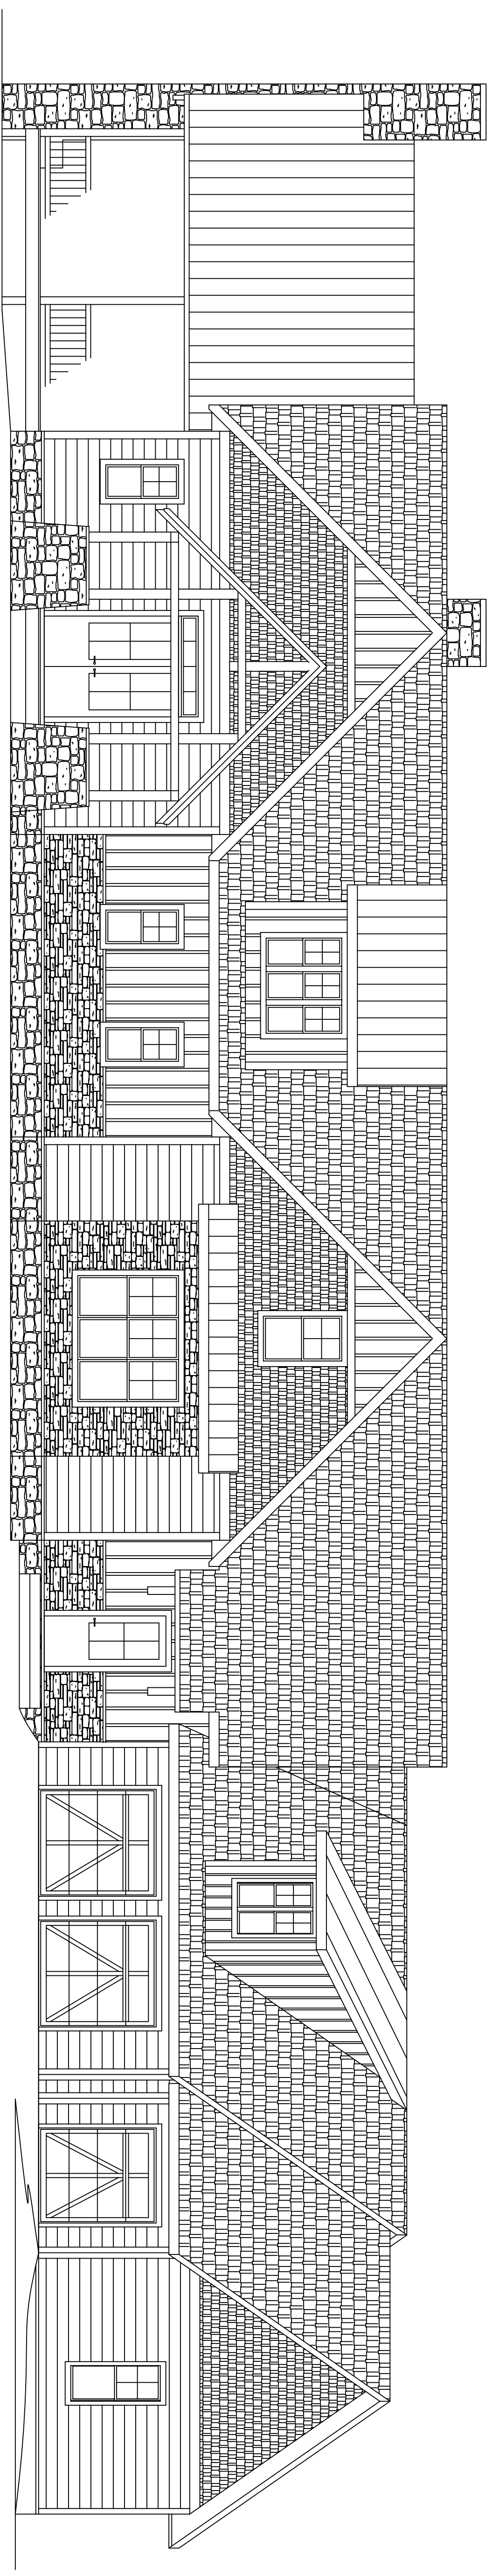

**Front Elevation**


**3/16" = 1'-0"**

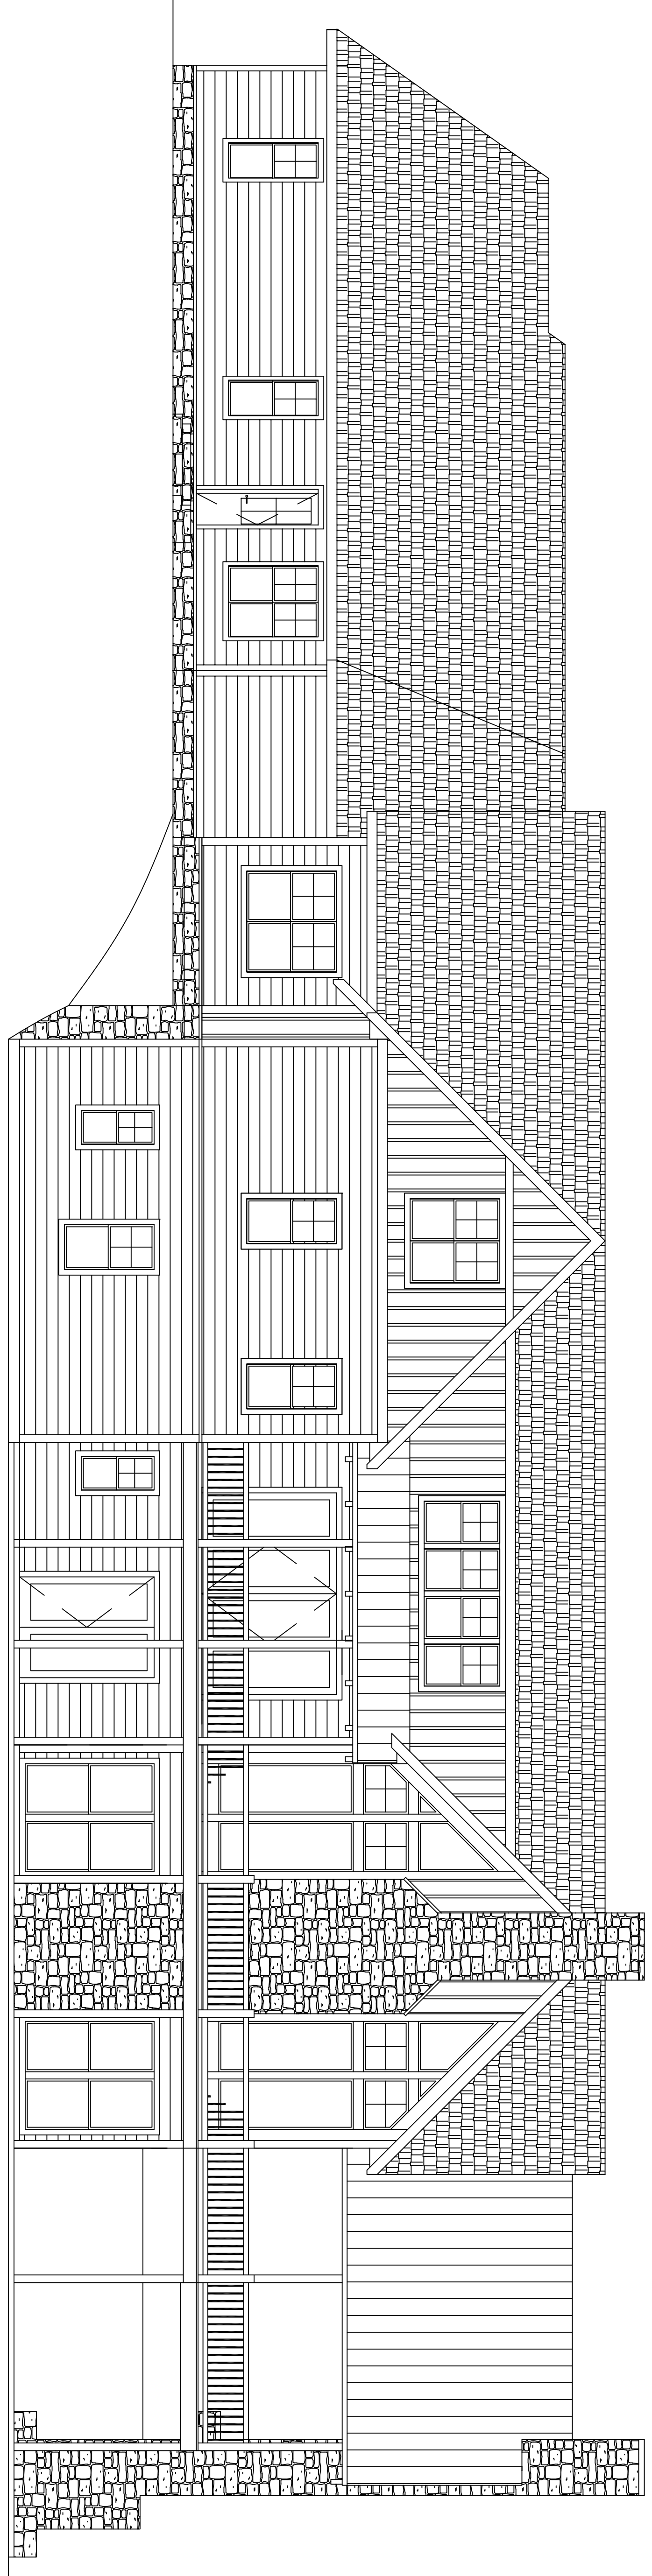

**Rear Elevation**

**3/16" = 1'-0"**

<p>1st Floor: xx</p> <p>2nd Floor: xx</p> <p>Basement/Garage: xx</p> <p>Decks: xx</p> <p>Porches/Patios: xx</p>		<p>Square Footage:</p>		<p>Big Canoe Lodge</p>		<p>MODERN RUSTIC HOMES DISCLAIMER:</p> <p>These designs and plans contained herein are the sole intellectual property of Grant Designs and as such are protected under United States and International Copyright Law. Any modifications to these designs or plans derived directly from this material remain the property of MF Grant Designs.</p> <p>There is no warranty either implied or explicit as to the conformance of these designs to the client's local building codes. The client is responsible for adherence Engineer or Architect if required.</p> <p>All Rights Reserved MF Grant Designs 2011</p>		<p>Modern Rustic Homes</p> <p>P.O. Box 1011</p> <p>Ellijay, GA 30540</p> <p>706-273-7140</p>	
Date:	xx	Version:	xxxx	Date:		Version:		Revision:	
PA or DSA Number:	xx	Designer:		Drawn by:		Checked by:		Sheet Title:	Elevations
<p>Client: _____</p>									
<p>A-1</p> <p>Sheet _ of _</p>									

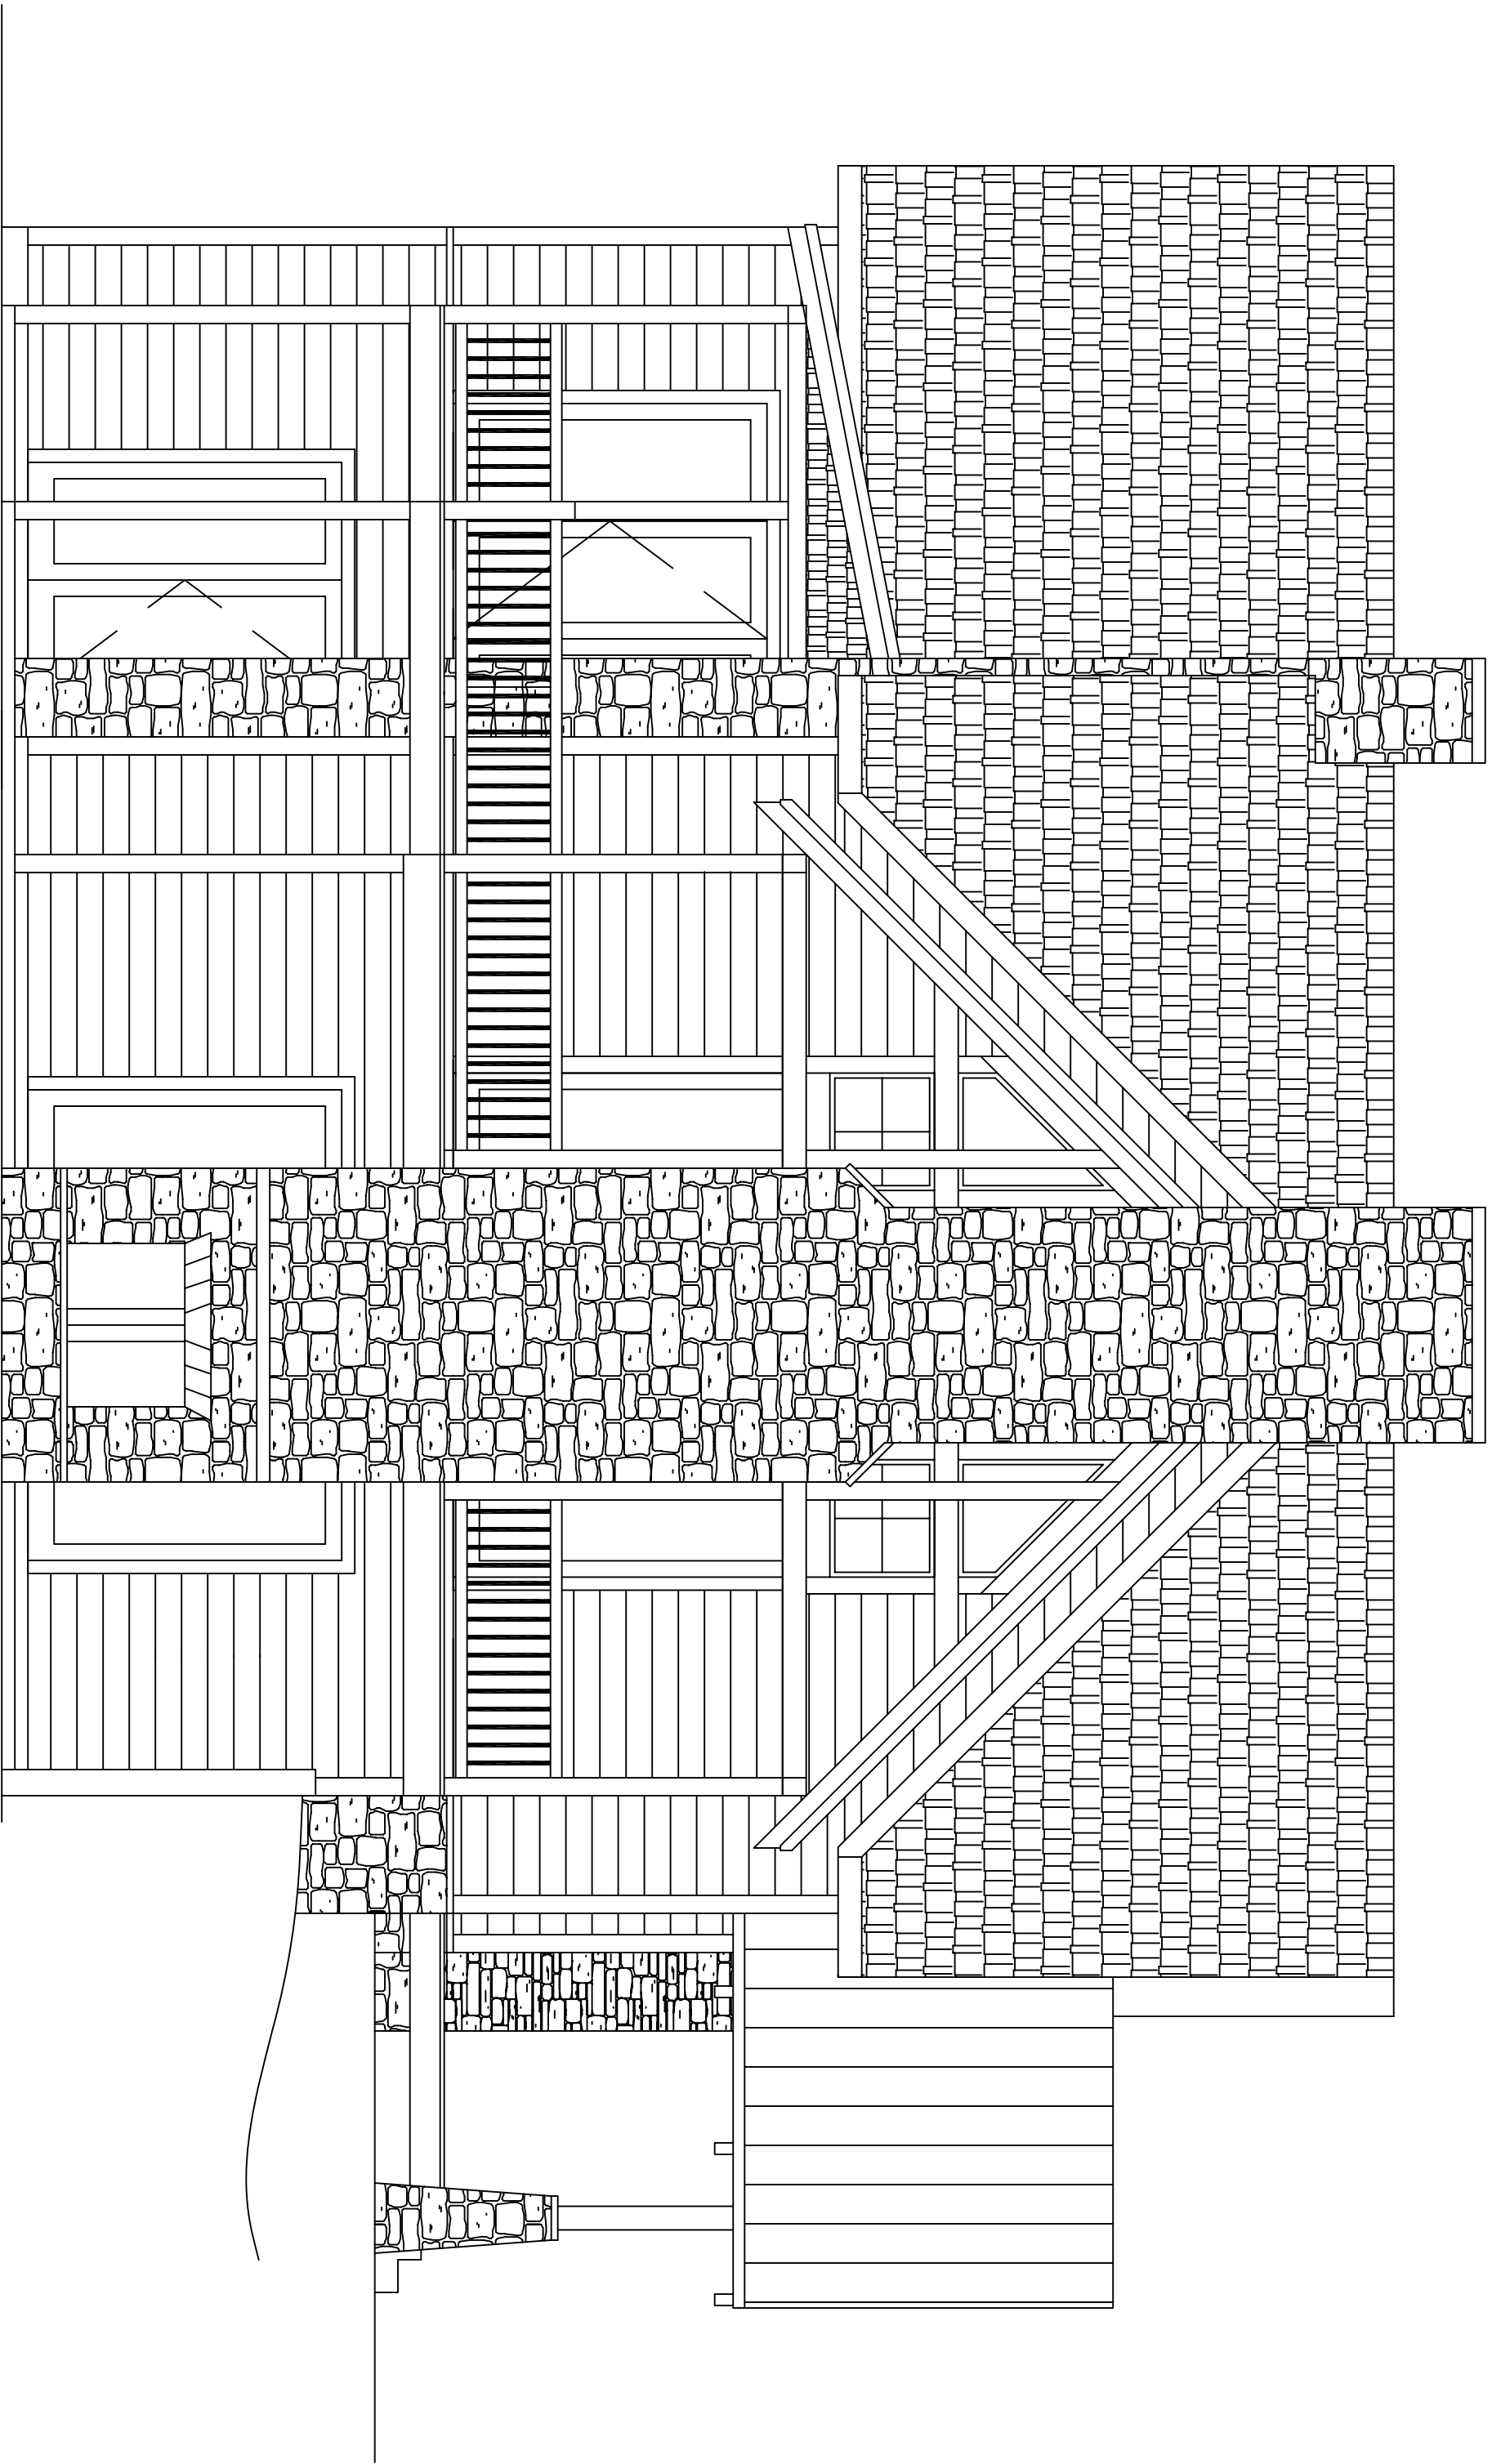

**Left Side Elevation**

**1/4" = 1'-0"**

**MODERN RUSTIC HOMES DISCLAIMER:**

These designs and plans contained herein are the sole intellectual property of Grant Designs and as such are protected under United States and International Copyright Law. Any modifications to these designs or plans derived directly from this material remain the property of MF Grant Designs.

There is no warranty either implied or explicit as to the conformance of these designs to the client's local building codes. The client is responsible for adherence Engineer or Architect if required.

All Rights Reserved MF Grant Designs 2011

Modern Rustic Homes  
P.O. Box 1011  
Ellijay, GA 30540

706-273-7140

Big Canoe Lodge

Square Footage:

1st Floor:	xx
2nd Floor:	xx
Basement/Garage:	xx
Decks:	xx
Porches/Patios:	xx

Date:	Version:	Revision:	Date:	Version:	Revision:
xx	xx	xxxx			

PA or DSN Number:

Designer:

DWG File Name:


Drawn by:

Checked by:

Sheet Title: Elevations/Interior Elev.

Client:


**Total Length: ~96 Feet**  
**Total Width: ~46 Feet**

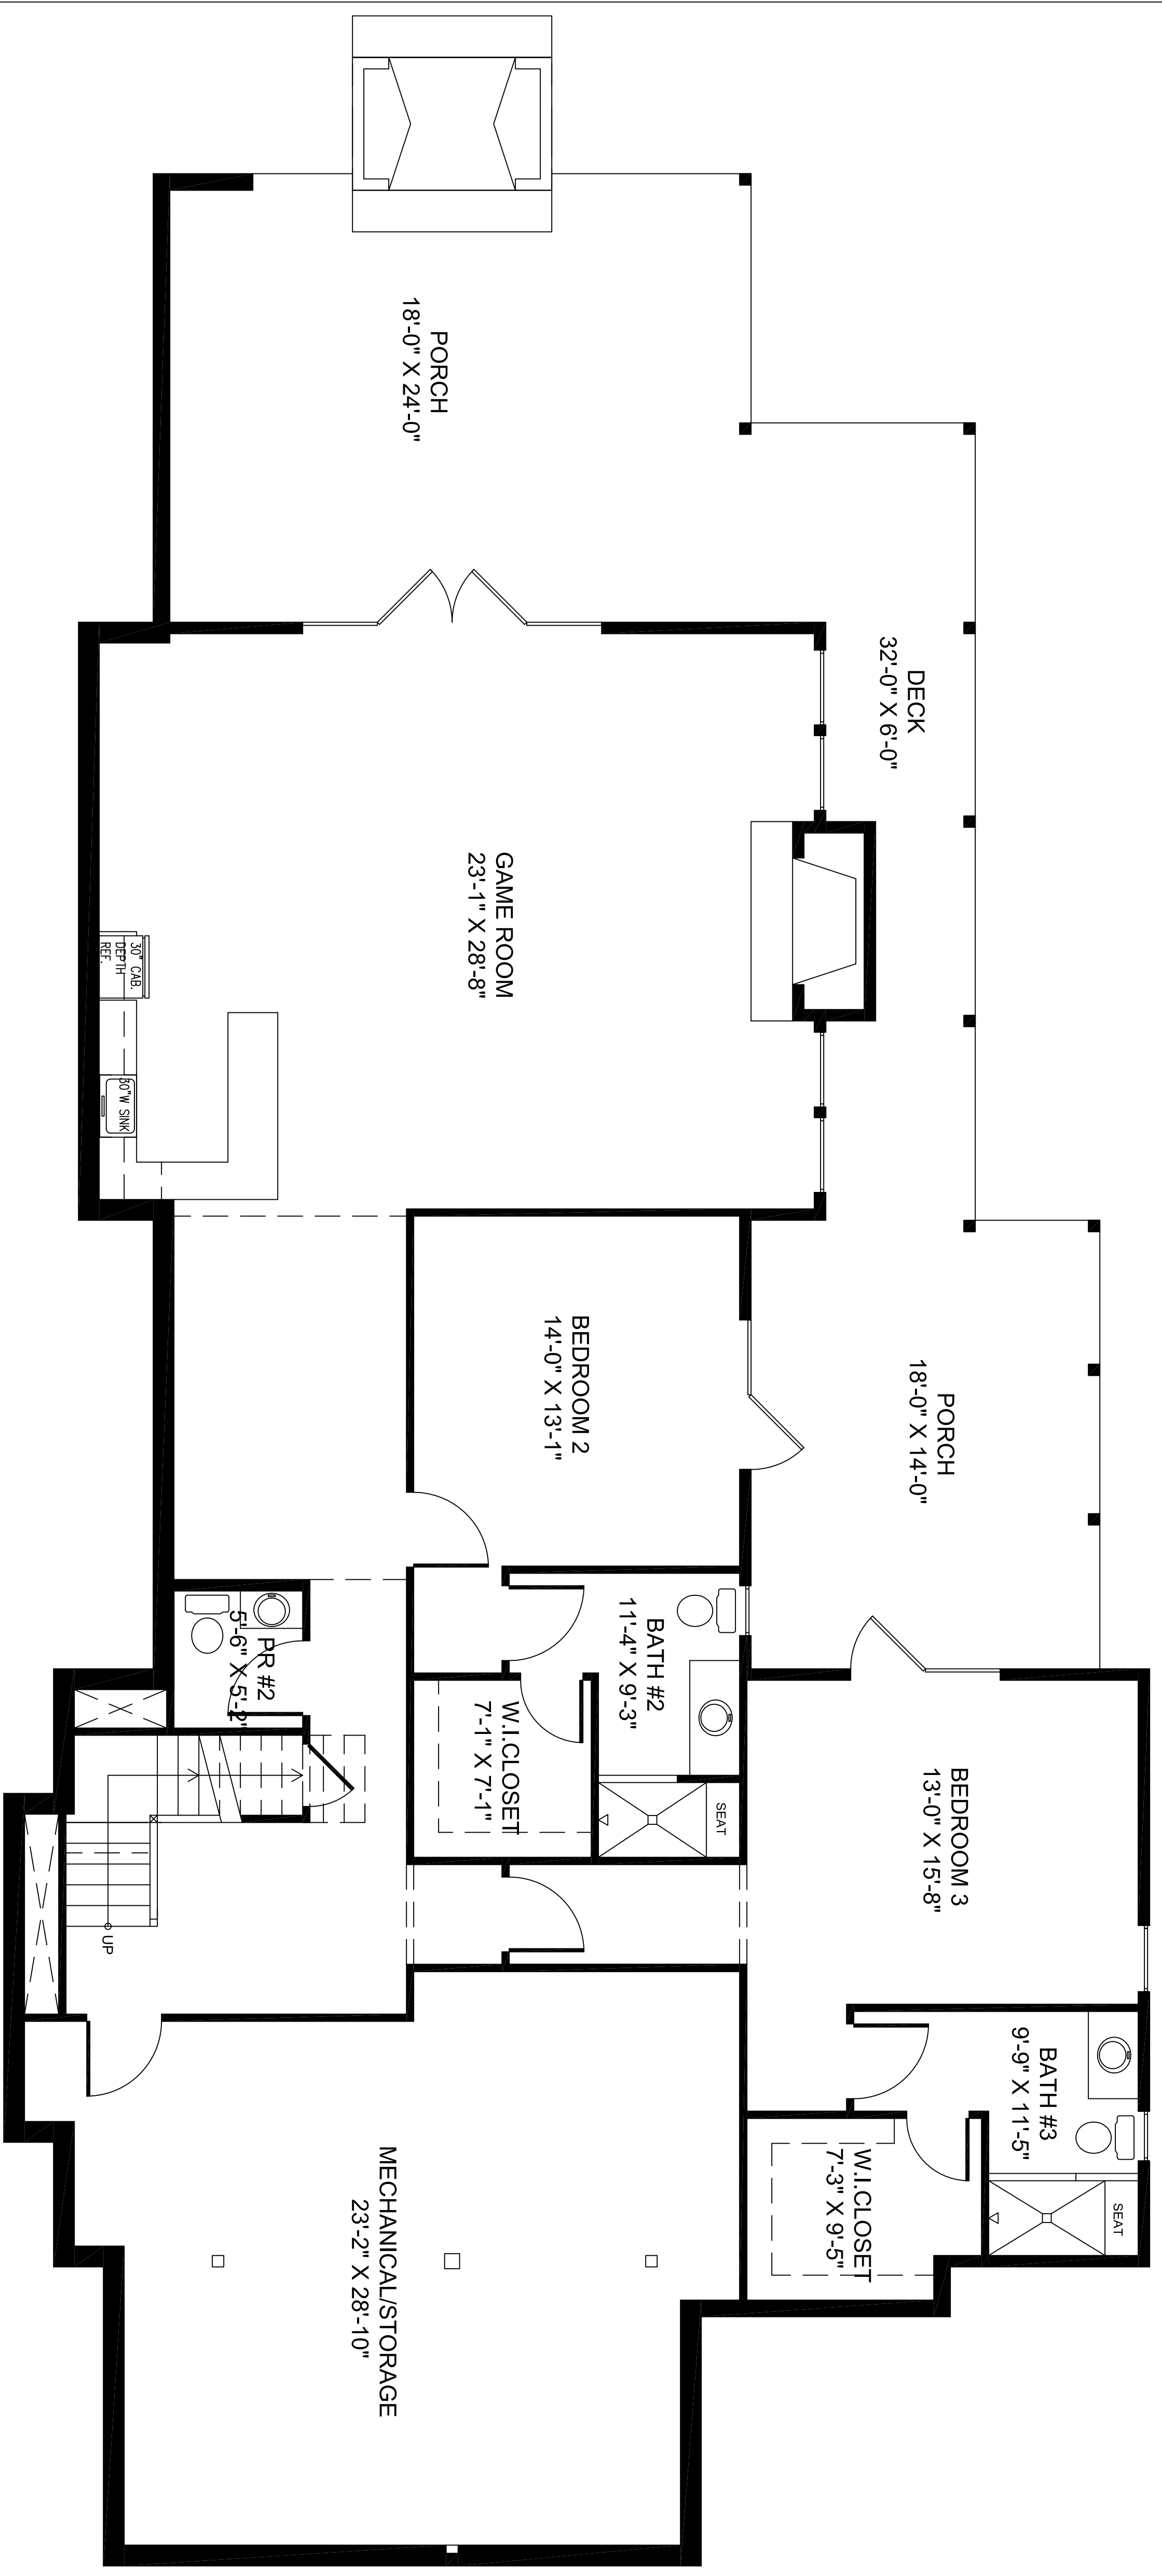

**Terrace Level Plan**  
**1952 Heated Square Feet**  
**1/4" = 1'-0"**

<p>Modern Rustic Homes  P.O. Box 1011  Ellijay, GA 30540  706-273-7140</p>		<p>Big Canoe Lodge</p>		<p>MODERN RUSTIC HOMES DISCLAIMER:  These designs and plans contained herein are the sole intellectual property of Grant Designs and as such are protected under United States and International Copyright Law. Any modifications to these designs or plans derived directly from this material remain the property of MF Grant Designs.  There is no warranty either implied or explicit as to the conformance of these designs to the client's local building codes. The client is responsible for adherence Engineer or Architect if required.  All Rights Reserved MF Grant Designs 2011</p>	
<p>1st Floor: xx  2nd Floor: xx  Basement/Garage: xx  Decks: xx  Porches/Patios: xx</p>	<p>Square Footage:</p>	<p>Revision:      Date:      Version:</p>	<p>Revision:      Date:      Version:</p>	<p>Revision:      Date:      Version:</p>	<p>Revision:      Date:      Version:</p>
<p>PA or DSN Number:  Designer:  DWG File Name:  Drawn by:  Checked by:  Sheet Title: Terrace Level Plan  Client:</p>	<p>Date:      Version:      Revision:</p>	<p>Date:      Version:      Revision:</p>	<p>Date:      Version:      Revision:</p>	<p>Date:      Version:      Revision:</p>	<p>Date:      Version:      Revision:</p>
<p>A-3  Sheet _ of _</p>					

Total Length: ~126 Feet  
 Total Width: ~70 Feet

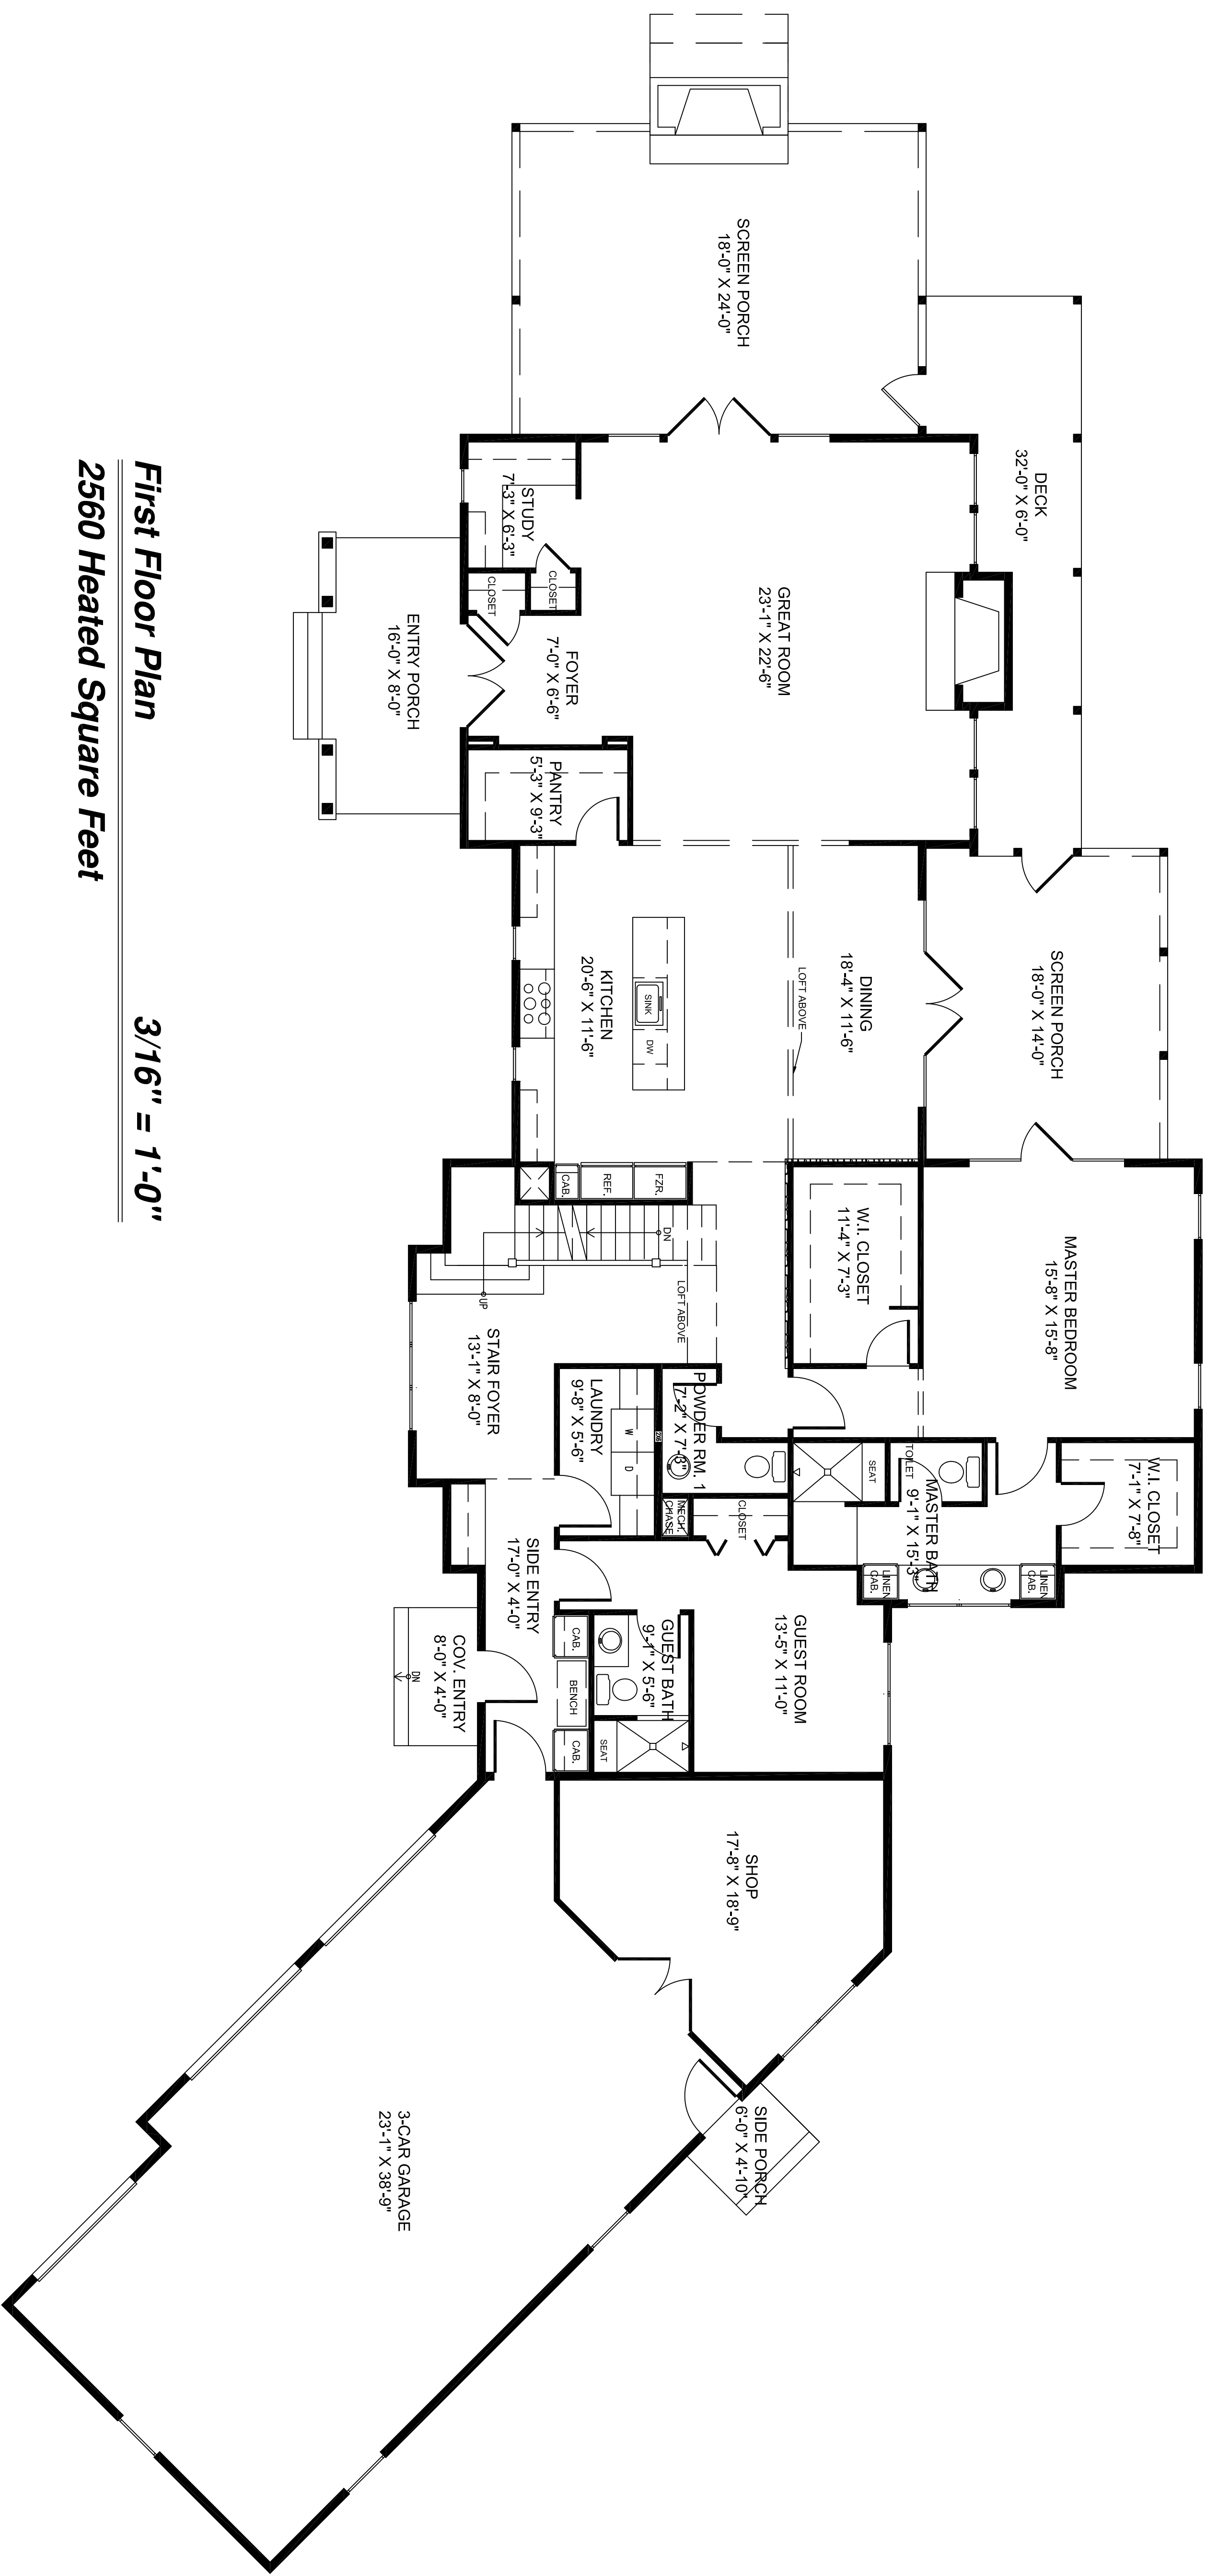

*First Floor Plan*  
**2560 Heated Square Feet**  
**3/16" = 1'-0"**

Big Canoe Lodge

Square Footage:

1st Floor:	xx
2nd Floor:	xx
Basement/Garage:	xx
Decks:	xx
Porches/Patios:	xx

MODERN RUSTIC HOMES DISCLAIMER:

These designs and plans contained herein are the sole intellectual property of Grant Designs and as such are protected under United States and International Copyright Law. Any modifications to these designs or plans derived directly from this material remain the property of MF Grant Designs.

There is no warranty either implied or explicit as to the conformance of these designs to the client's local building codes. The client is responsible for adherence Engineer or Architect if required.


All Rights Reserved MF Grant Designs 2011

Modern Rustic Homes  
 P.O. Box 1011  
 Ellijay, GA 30540

706-273-7140

Date:	Version:	Revision:	Date:	Version:	Revision:
xx	xx	xxxx			

PA or DSN Number:	
Drawn by:	
Checked by:	
Sheet Title:	Main Level Plan.
Client:	

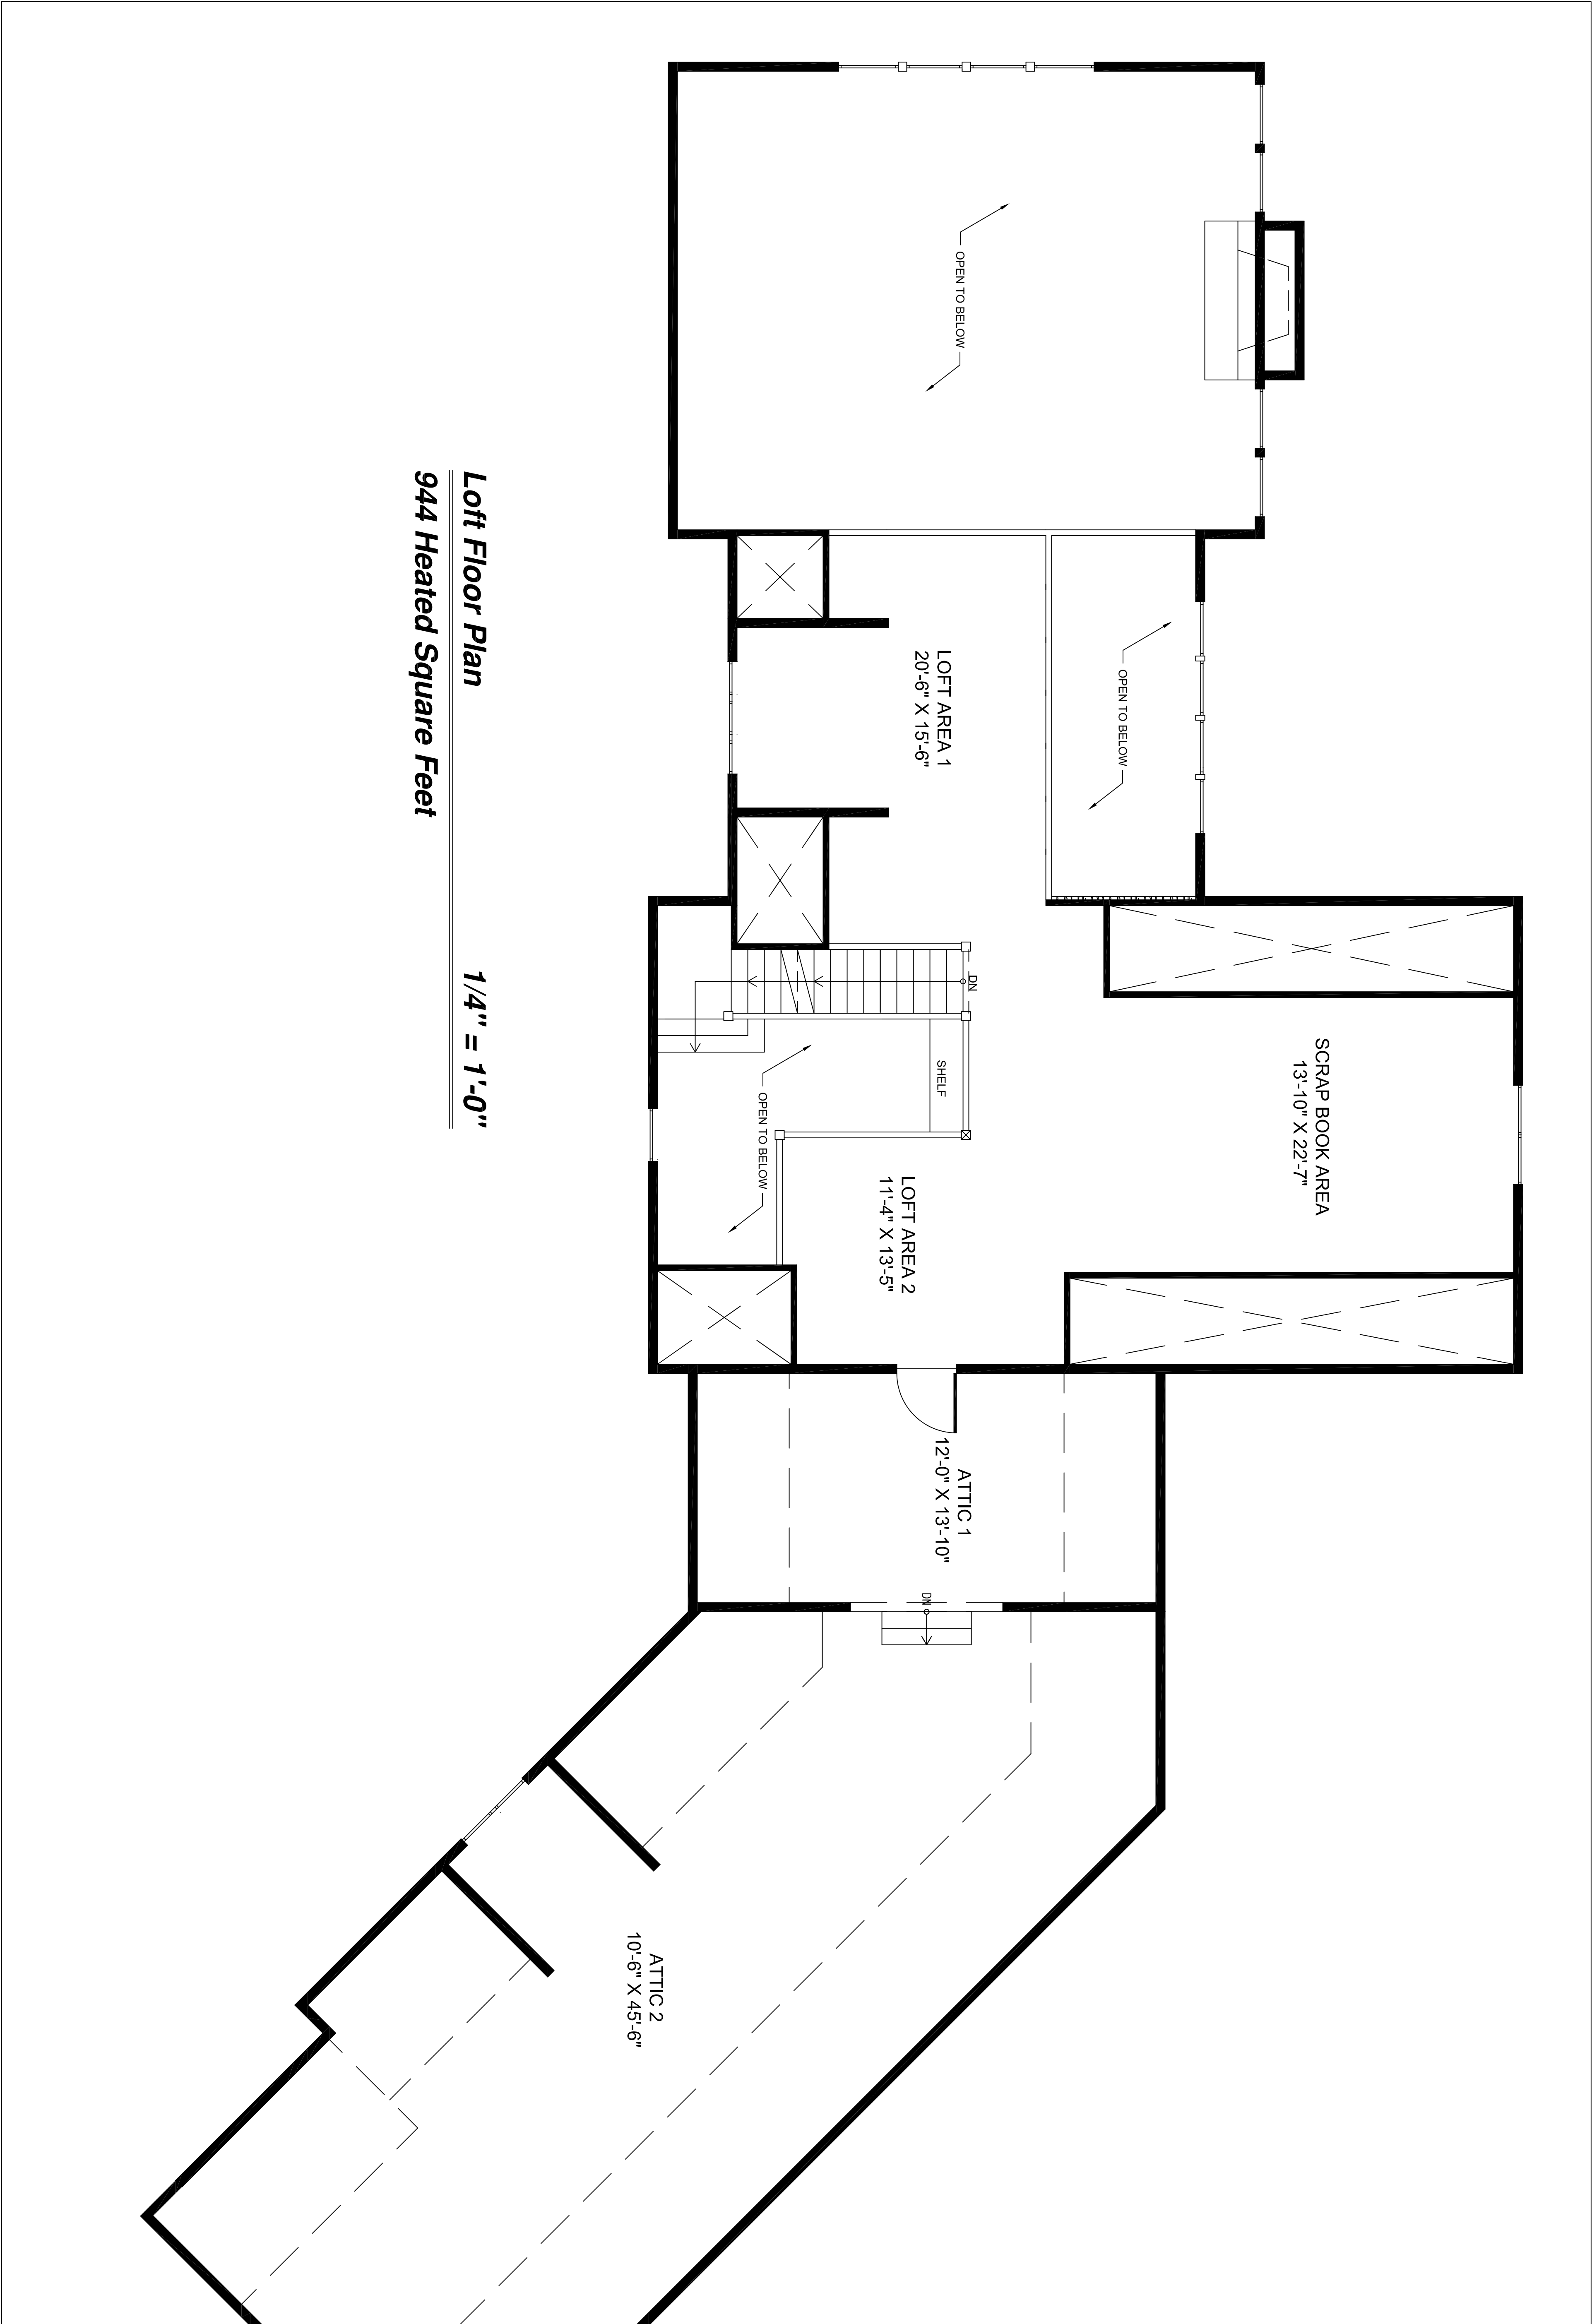

**Loft Floor Plan**  
**944 Heated Square Feet**  
**1/4" = 1'-0"**

<p>Modern Rustic Homes  P.O. Box 1011  Ellijay, GA 30540  706-273-7140</p>		<p>MODERN RUSTIC HOMES DISCLAIMER:  These designs and plans contained herein are the sole intellectual property of Grant Designs and as such are protected under United States and International Copyright Law. Any modifications to these designs or plans derived directly from this material remain the property of MF Grant Designs.  There is no warranty either implied or explicit as to the conformance of these designs to the client's local building codes. The client is responsible for adherence Engineer or Architect if required.  All Rights Reserved MF Grant Designs 2011</p>		<p>Big Canoe Lodge</p>	
<p>1st Floor: xx  2nd Floor: xx  Basement/Garage: xx  Decks: xx  Porches/Patios: xx</p>	<p>Square Footage:</p>	<p>Revision:</p>	<p>Date:</p>	<p>Version:</p>	<p>Revision:</p>
<p>PA or DSN Number:  Designer:  DWG File Name:  Drawn by:  Checked by:  Sheet Title: Second Level Plan  Client:</p>	<p>Date:  Version:  Revision:  xxxx  xx  xx</p>	<p>Date:  Version:  Revision:</p>	<p>Date:  Version:  Revision:</p>	<p>Date:  Version:  Revision:</p>	<p>Date:  Version:  Revision:</p>
<p>A-5  Sheet _ of _</p>					