

Appalachian Barn
(OPTION A) - (3,335 S.F.)

8/1/08



FRONT ELEVATION

1/8" = 1'-0"

BARNA
Log Homes
of Georgia

Appalachian Barn
(OPTION A) - (3,335 S.F.)

8/1/08




REAR ELEVATION

1/8" = 1'-0"

BARNA
Log Homes
of Georgia

Appalachian Barn
(OPTION A) - (3,335 S.F.)

8/11/08

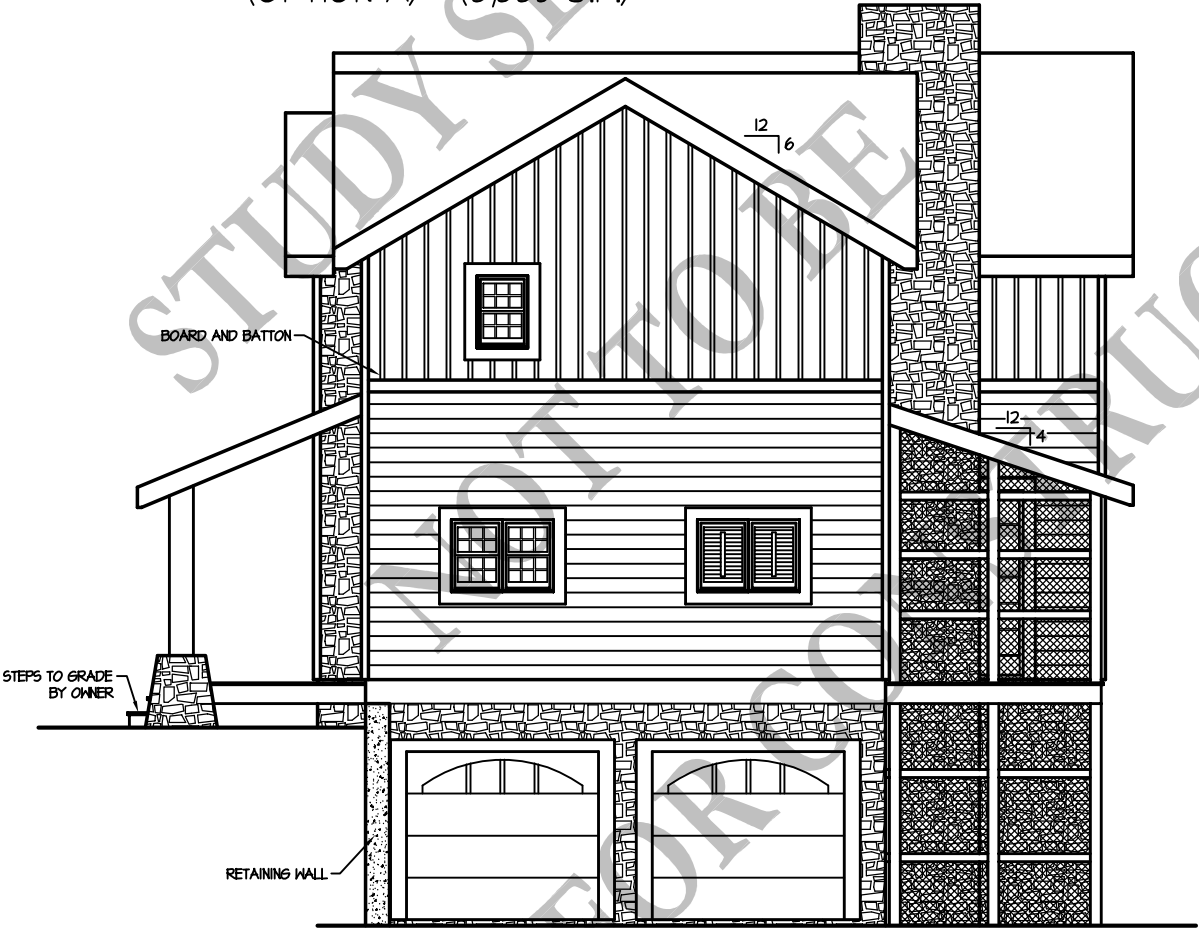

RIGHT ELEVATION

1/8" = 1'-0"


BARNA
Log Homes
of Georgia

Architectural drawing of the left elevation of a house. The drawing shows a two-story structure with a gabled roof, a chimney, and a stone foundation. Dimensions are provided for various parts of the house, including the roof pitch (12/6), window sizes (e.g., 17'-0" x 11'-0"), and floor levels. A note indicates "STEPS TO GRADE BY OWNER" near the entrance. The drawing is labeled "LEFT ELEVATION" and includes a scale of 1/8" = 1'-0".

BARNA
Log Homes
of Georgia

Appalachian Barn
(OPTION A)

8/1/08

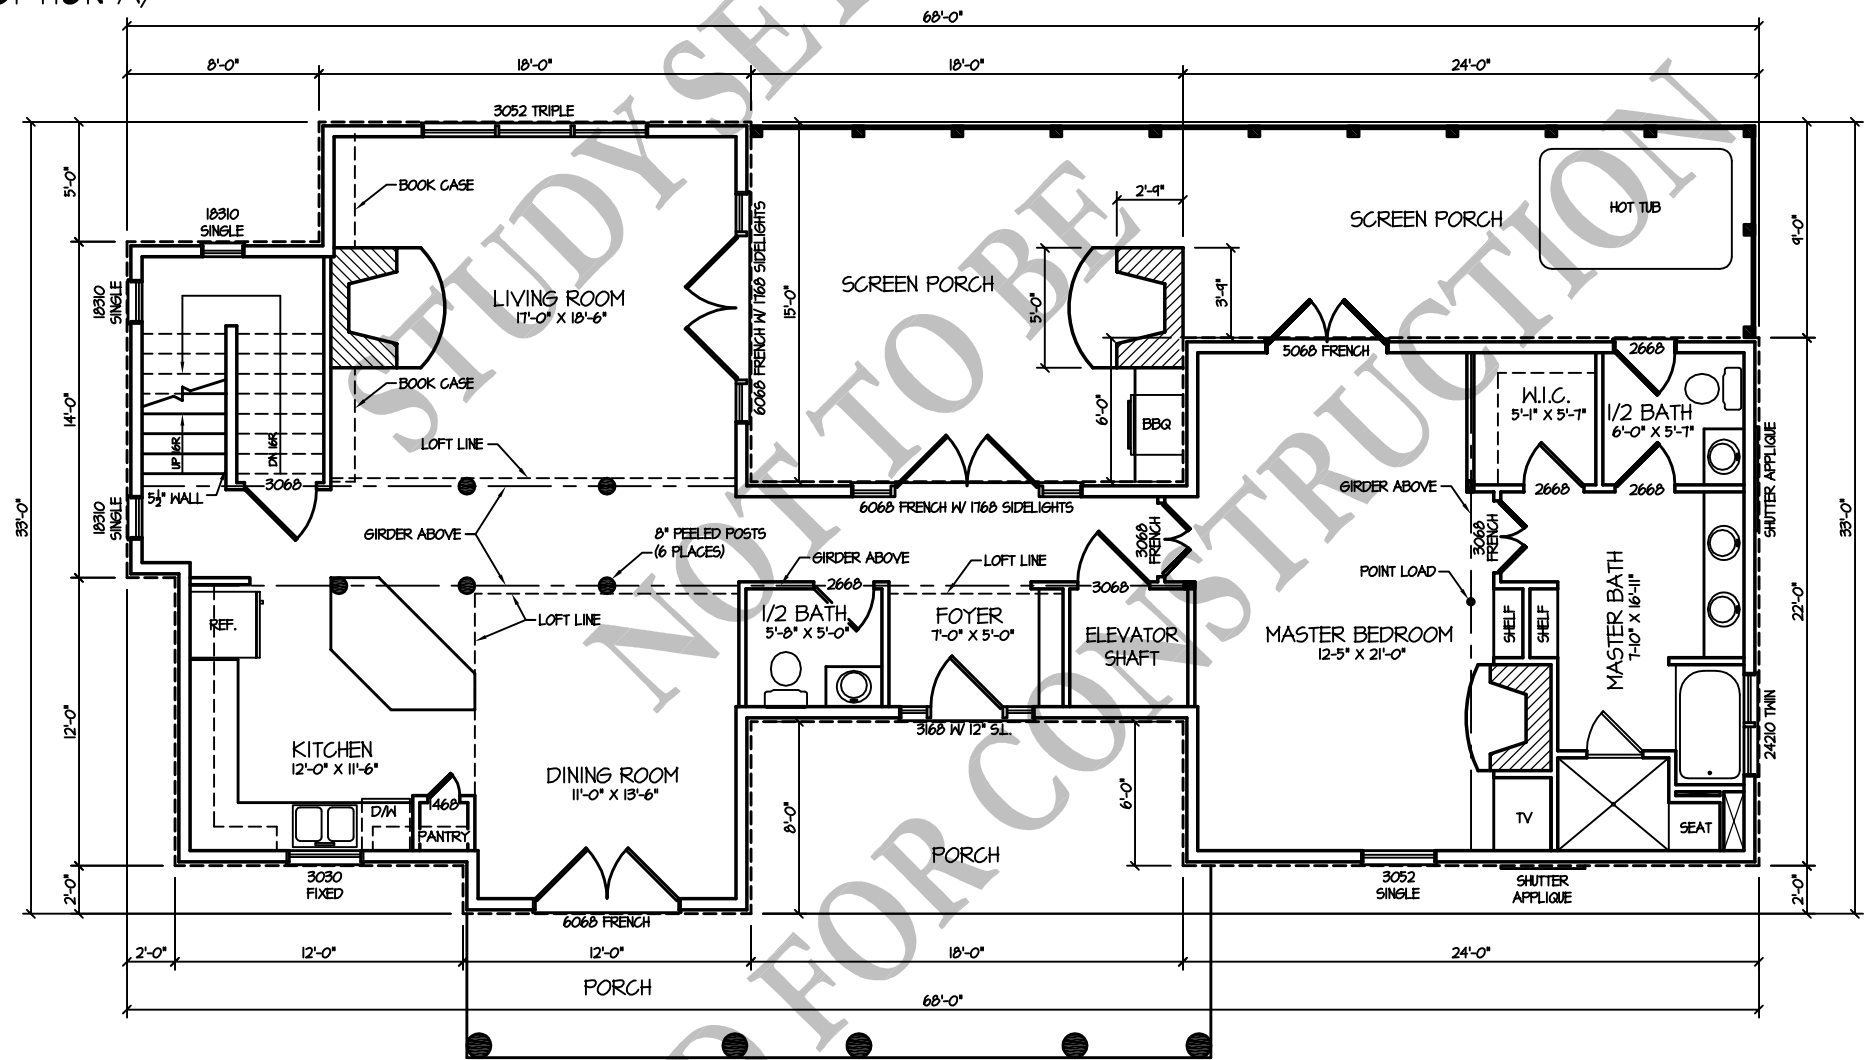


1st FLOOR PLAN
(1,474 S.F.)

1/8" = 1'-0"

BARNA
Log Homes
of Georgia

Appalachian Barn
(OPTION A)

8/1/08

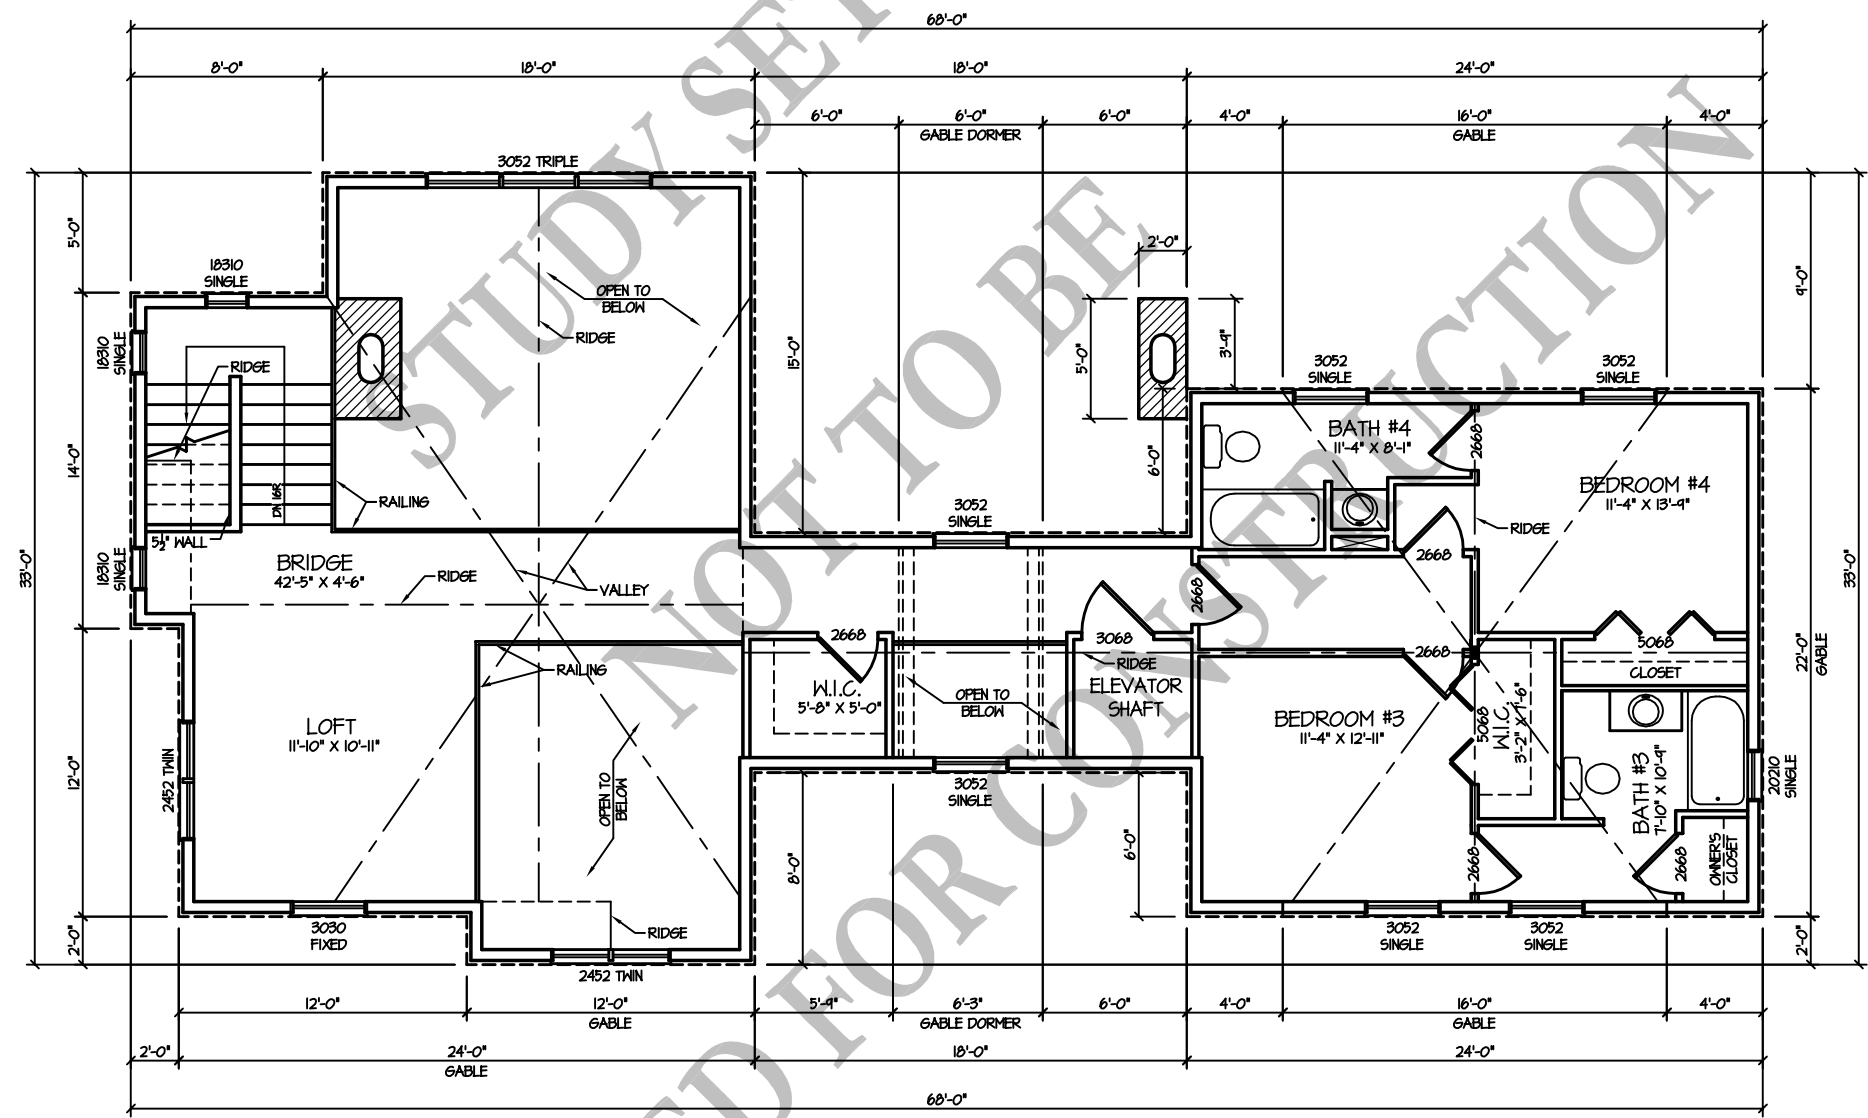


2nd FLOOR PLAN
(939 S.F.)

1/8" = 1'-0"

BARNA
Log Homes
of Georgia

Appalachian Barn
(OPTION A)

8/1/08

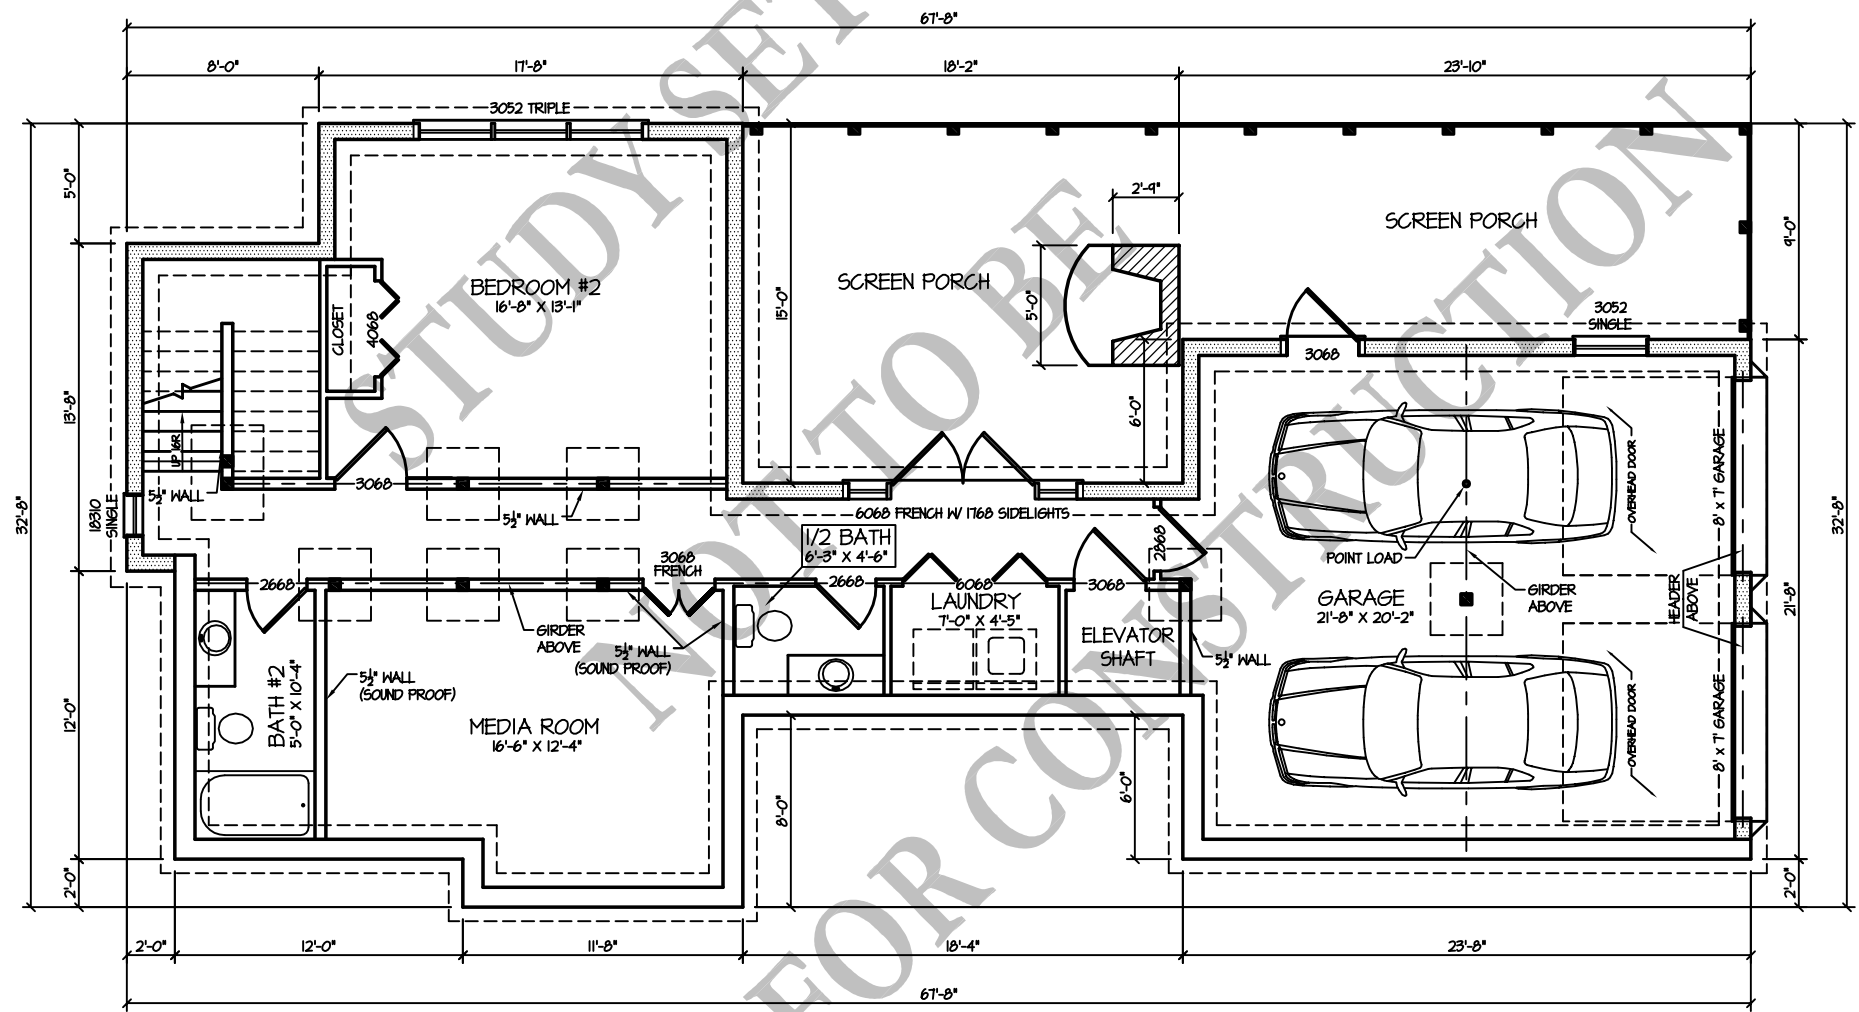

FOUNDATION
(TERRACE LEVEL) - (922 FINISHED S.F.)
(514 UNFINISHED S.F.)

1/8" = 1'-0"

BARNA
Log Homes
of Georgia