


STEPS & RAILING
TO GRADE
BY OWNER

FRONT ELEVATION

1/8" = 1'-0"

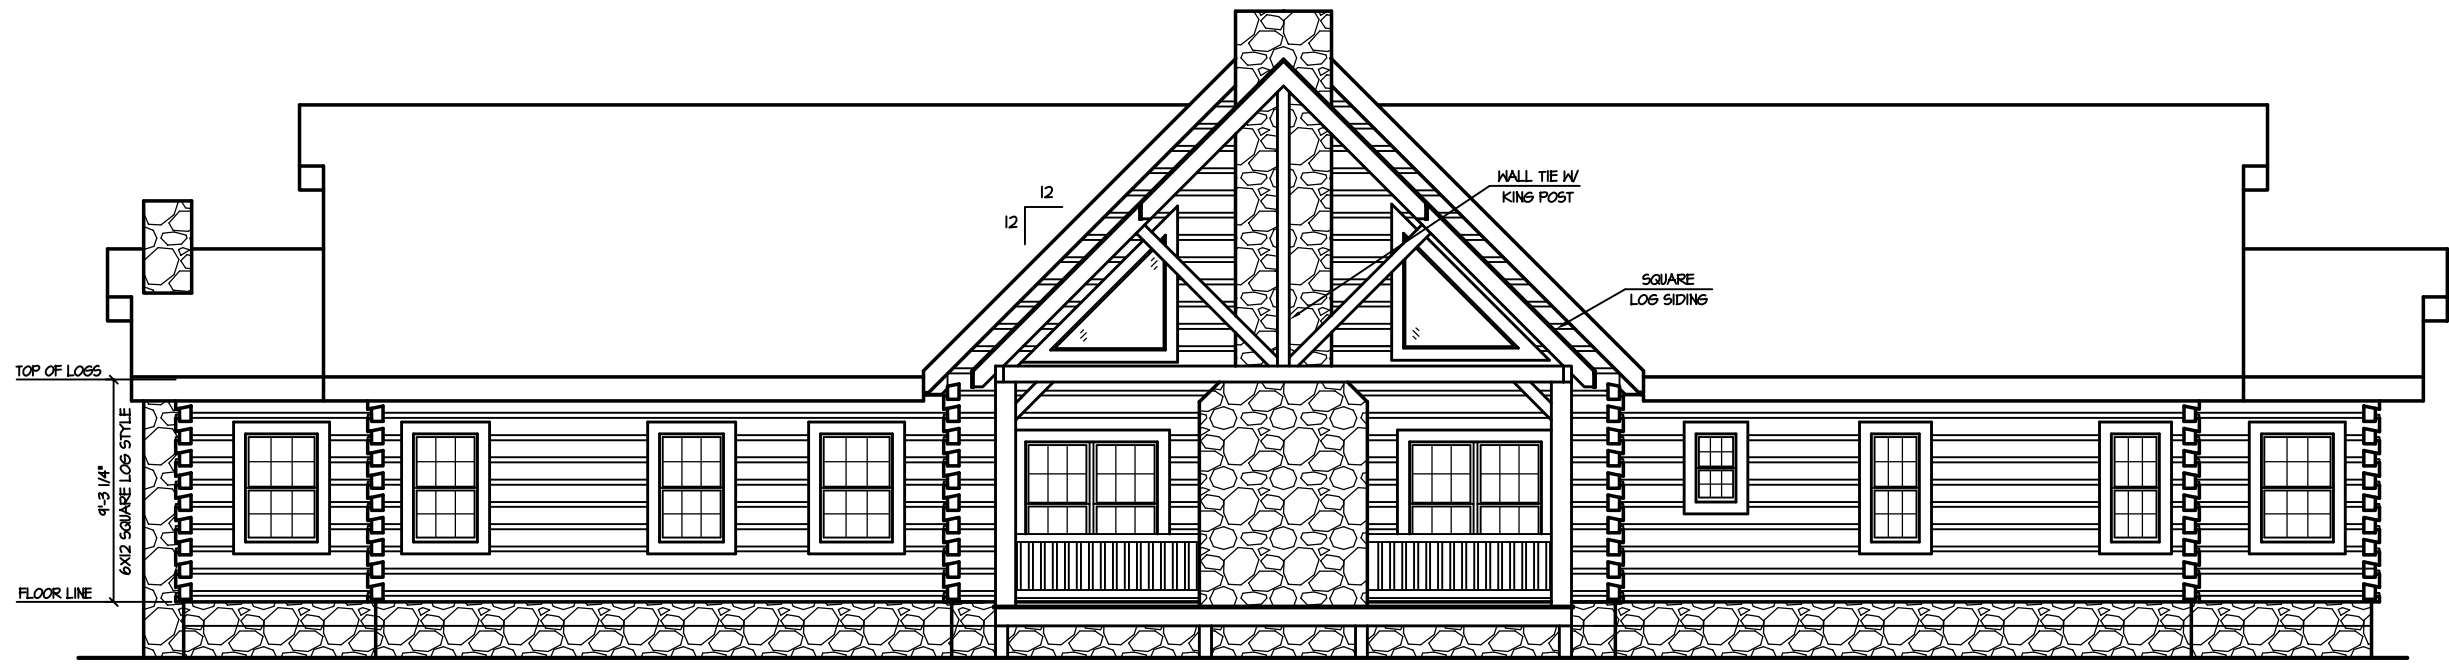


WALL TIE W/
KING POST

SQUARE
LOG SIDING


REAR ELEVATION

1/8" = 1'-0"

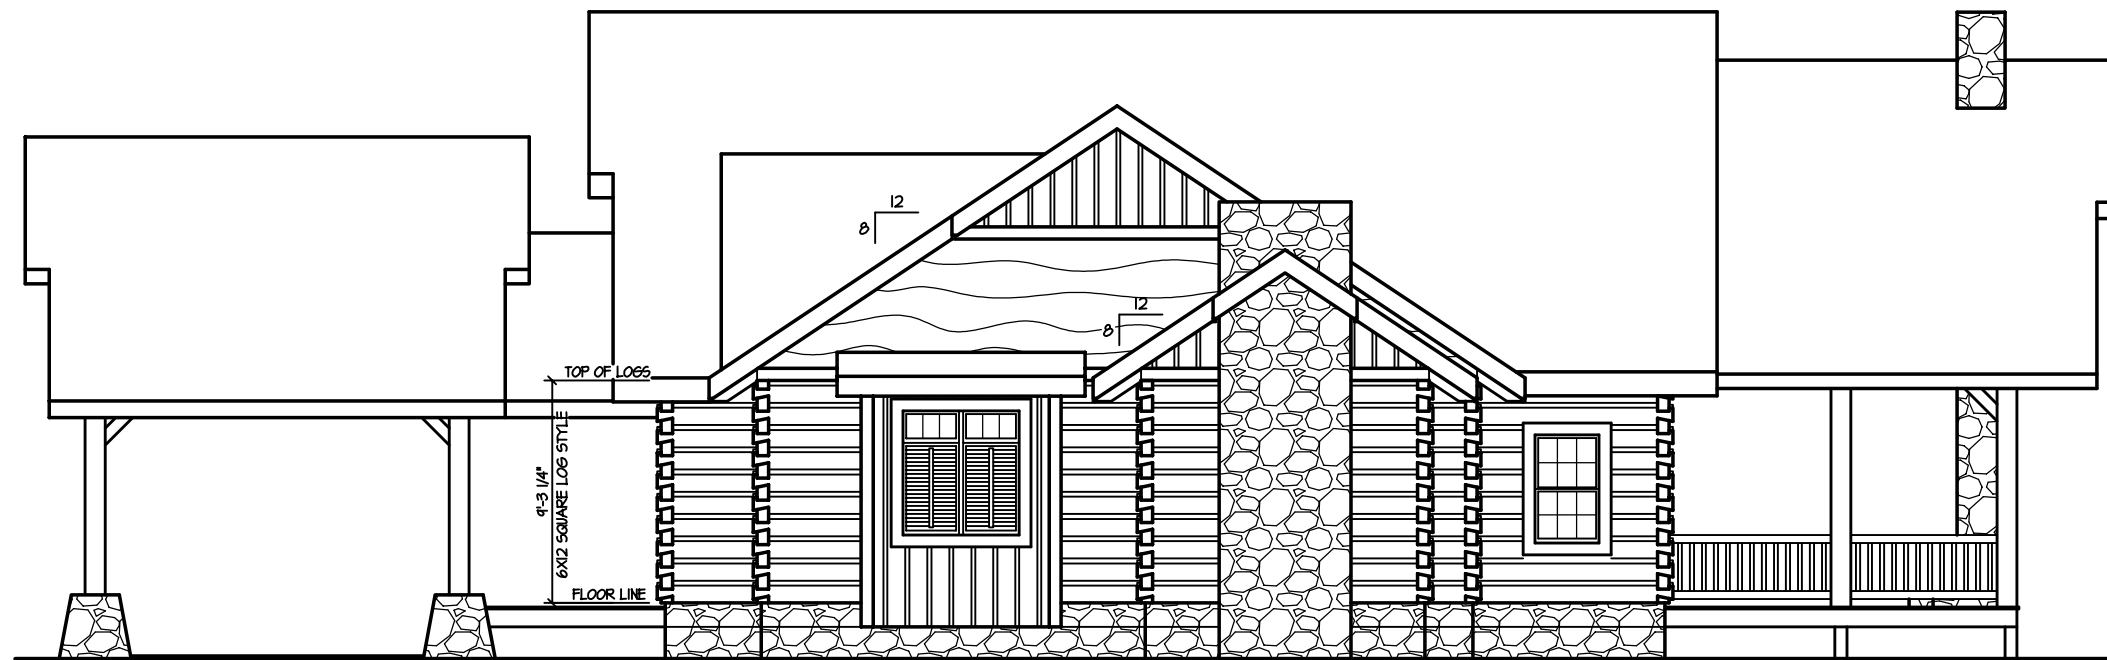


RIGHT ELEVATION

1/8" = 1'-0"

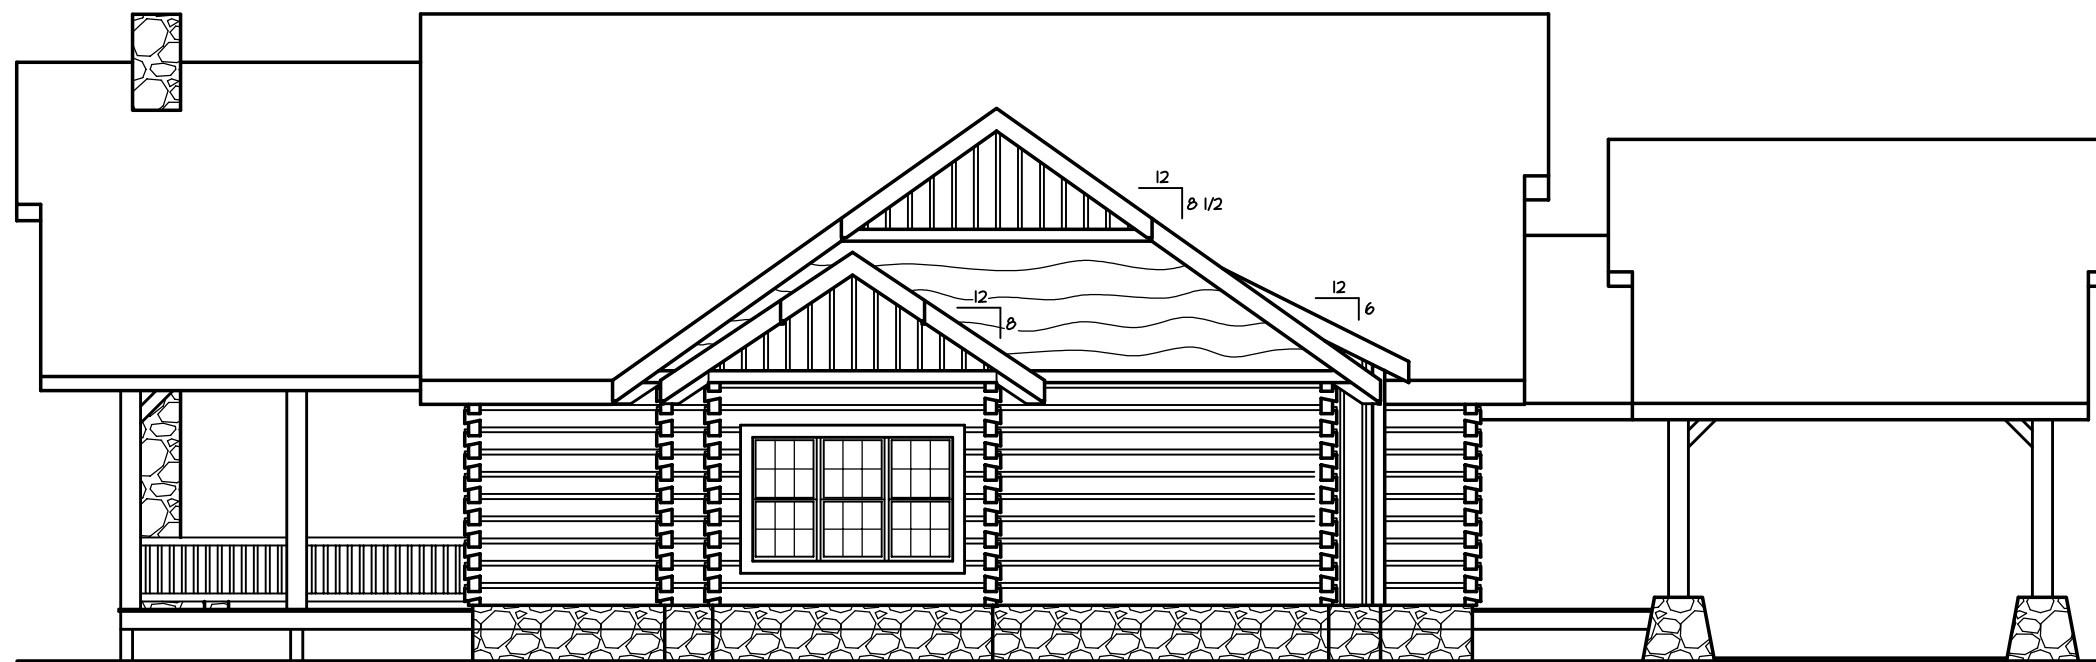

LEFT ELEVATION

1/8" = 1'-0"

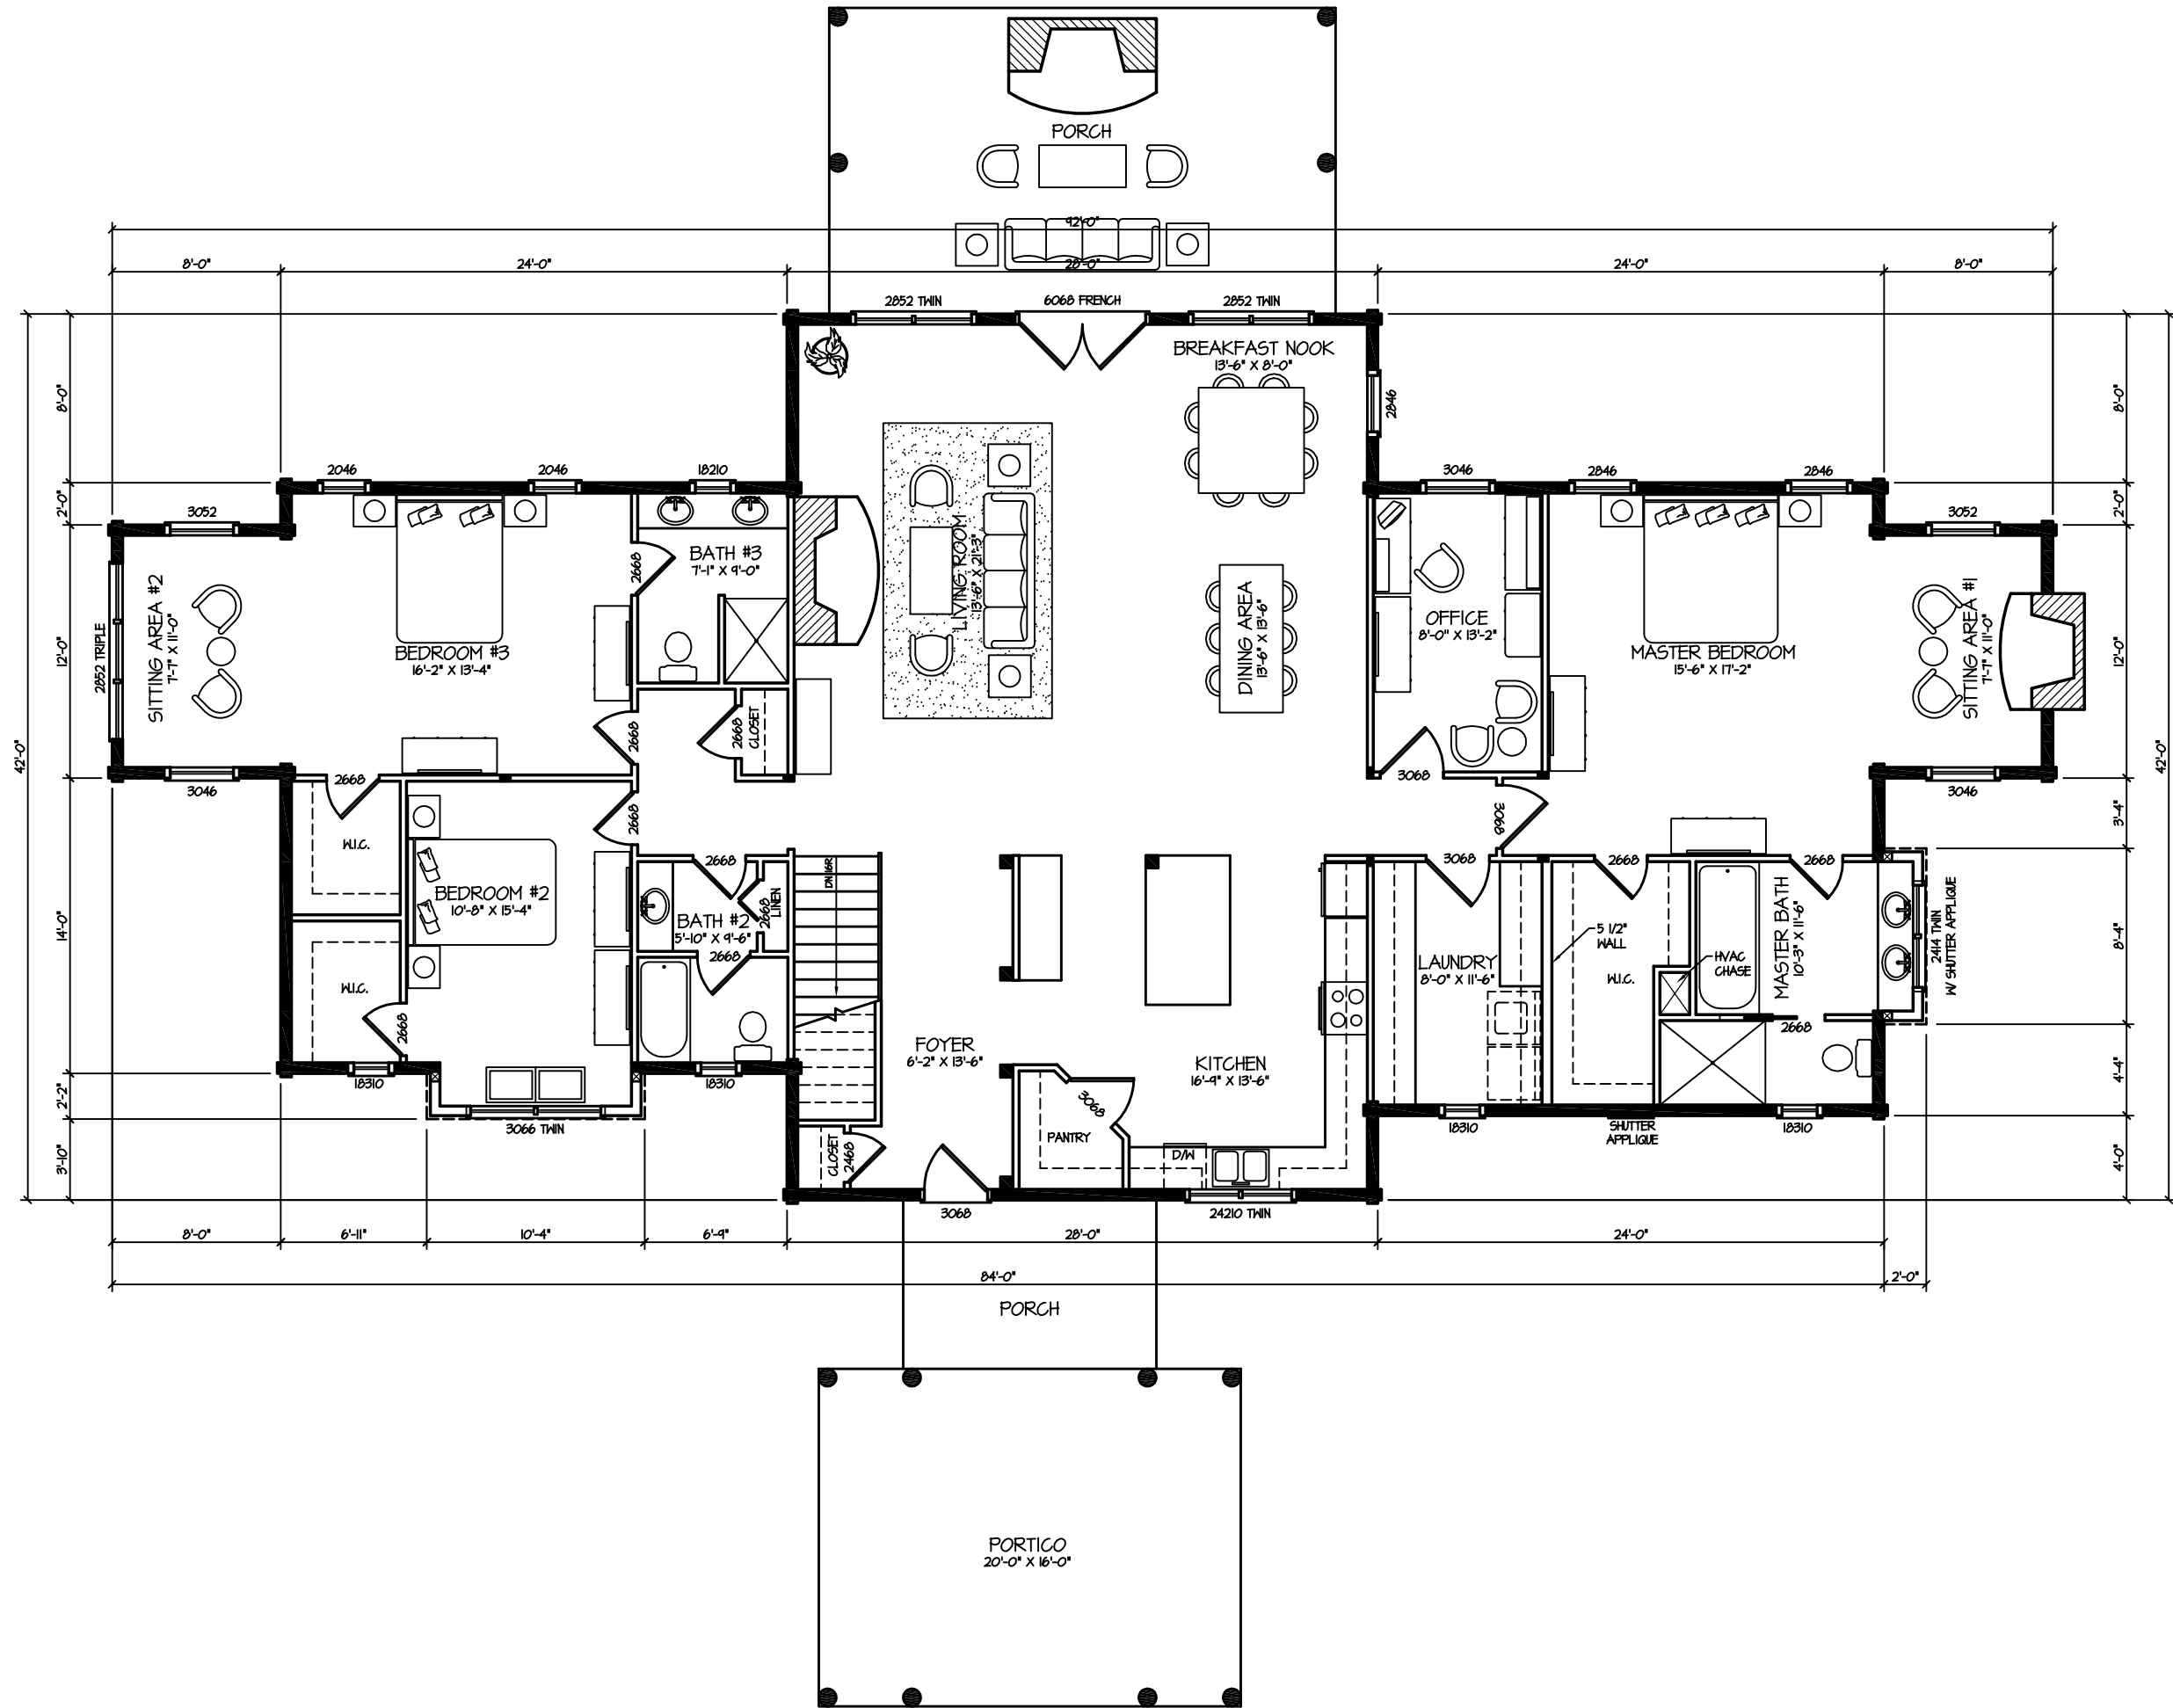

1st FLOOR PLAN 1/8" = 1'-0"