



FRONT ELEVATION

1/8" = 1'-0"

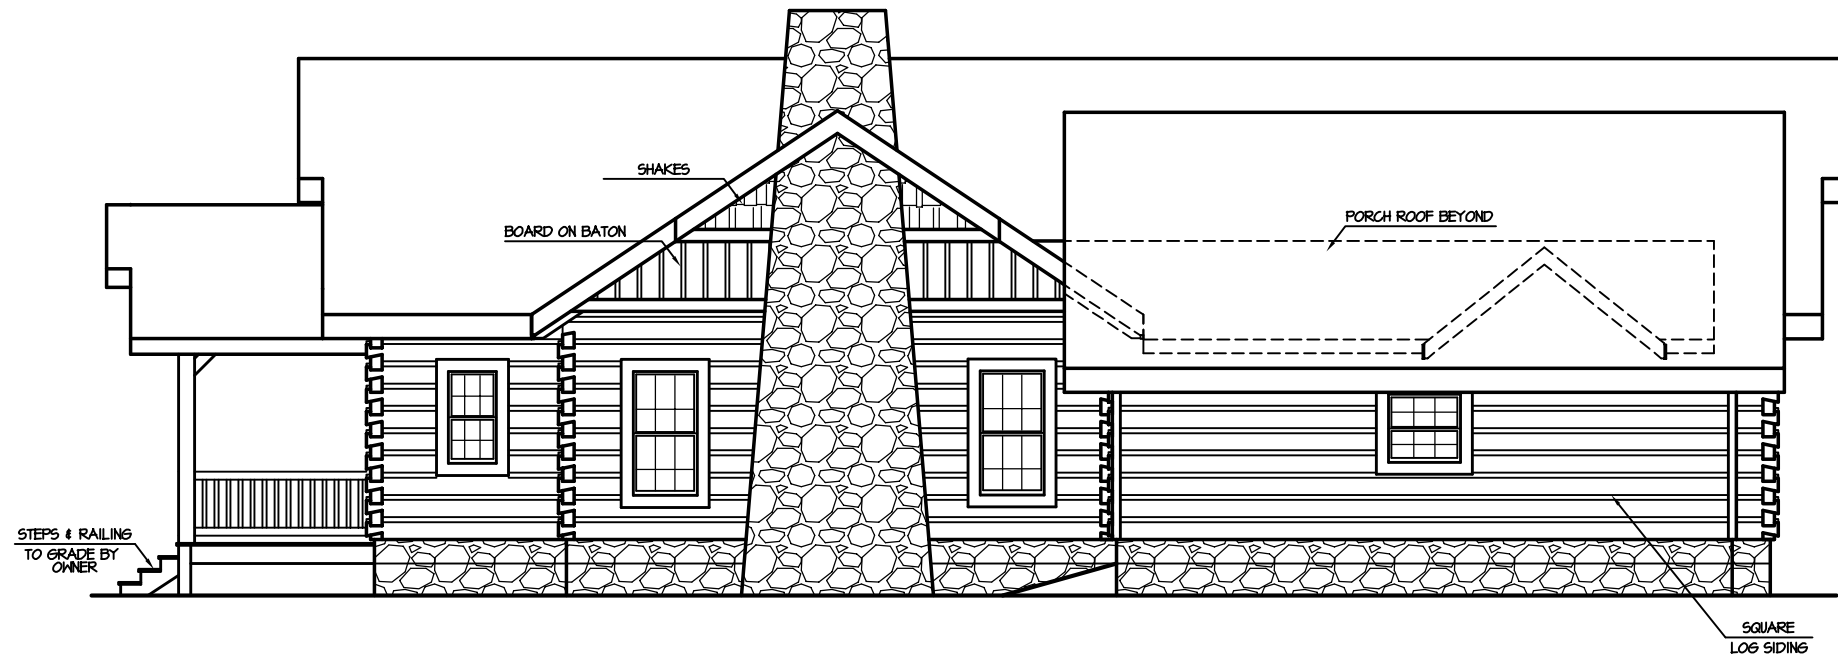

RIGHT ELEVATION


1/8" = 1'-0"

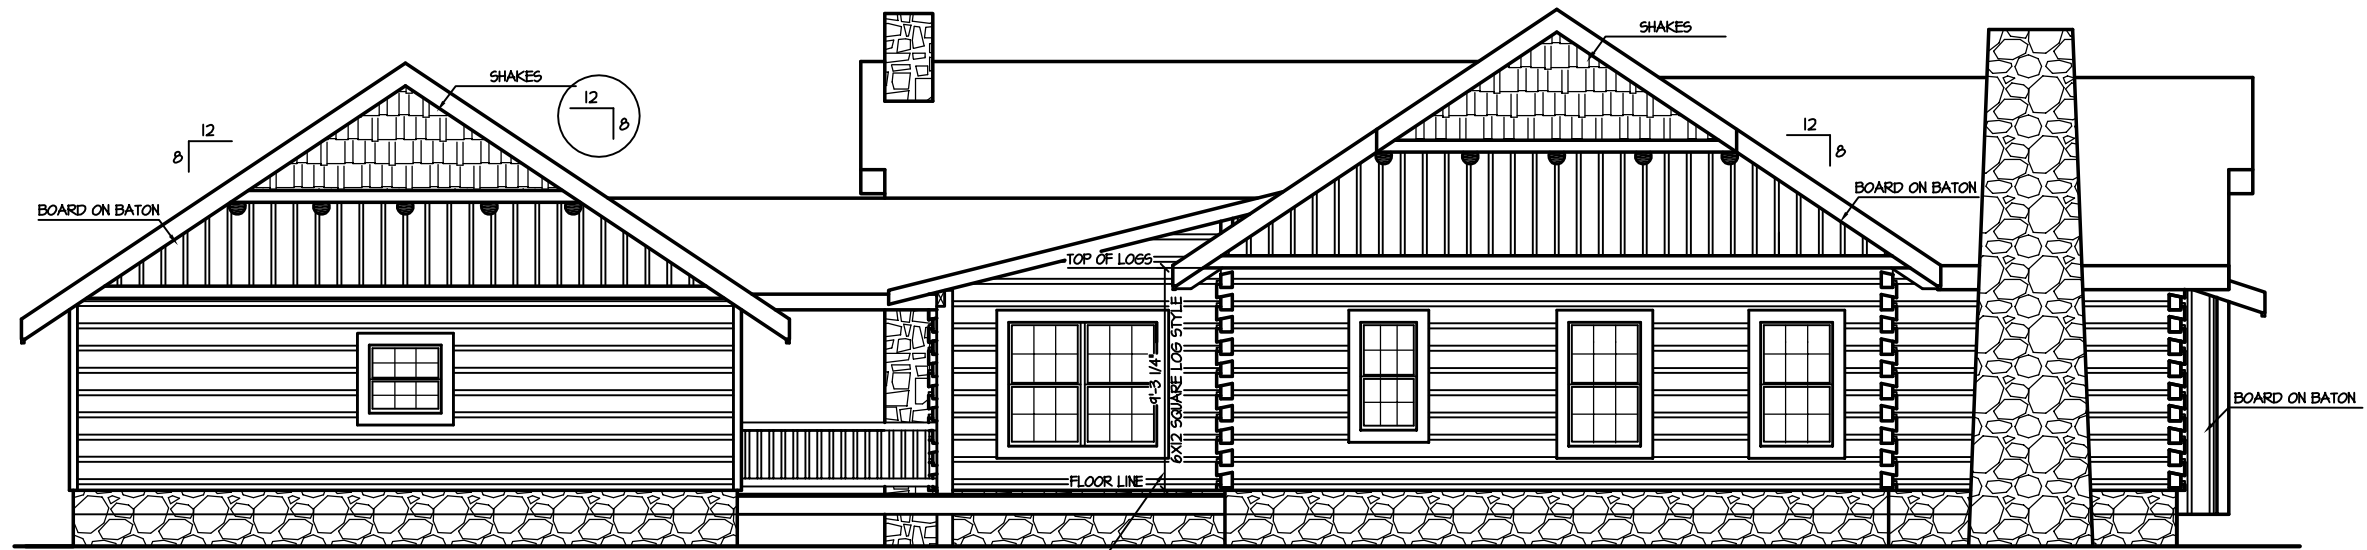

THE DIMENSIONS WILL VARY DEPENDING ON LOG STYLE AND NUMBER OF COURSES.

REAR ELEVATION


1/8" = 1'-0"

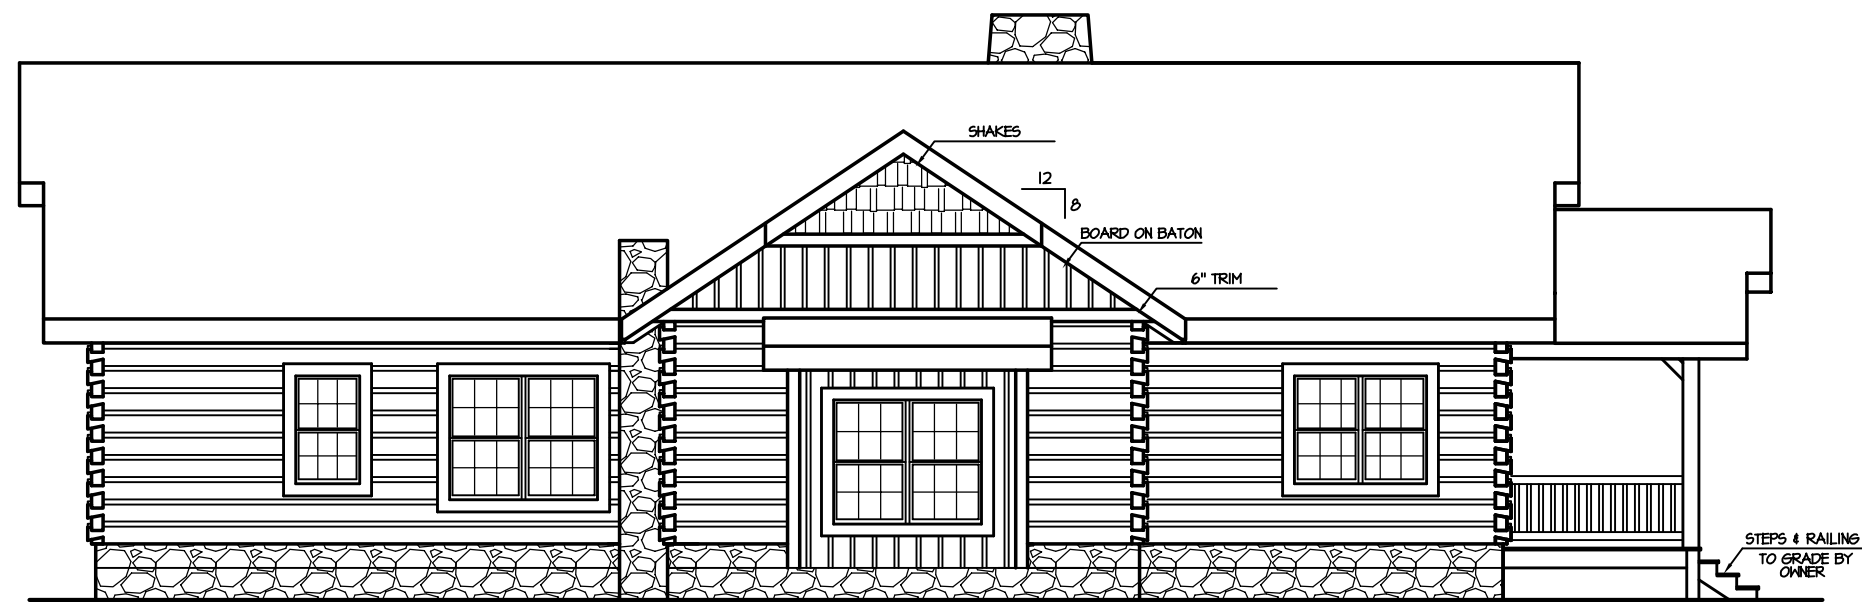

STEPS & RAILING TO GRADE BY OWNER

LEFT ELEVATION

1/8" = 1'-0"

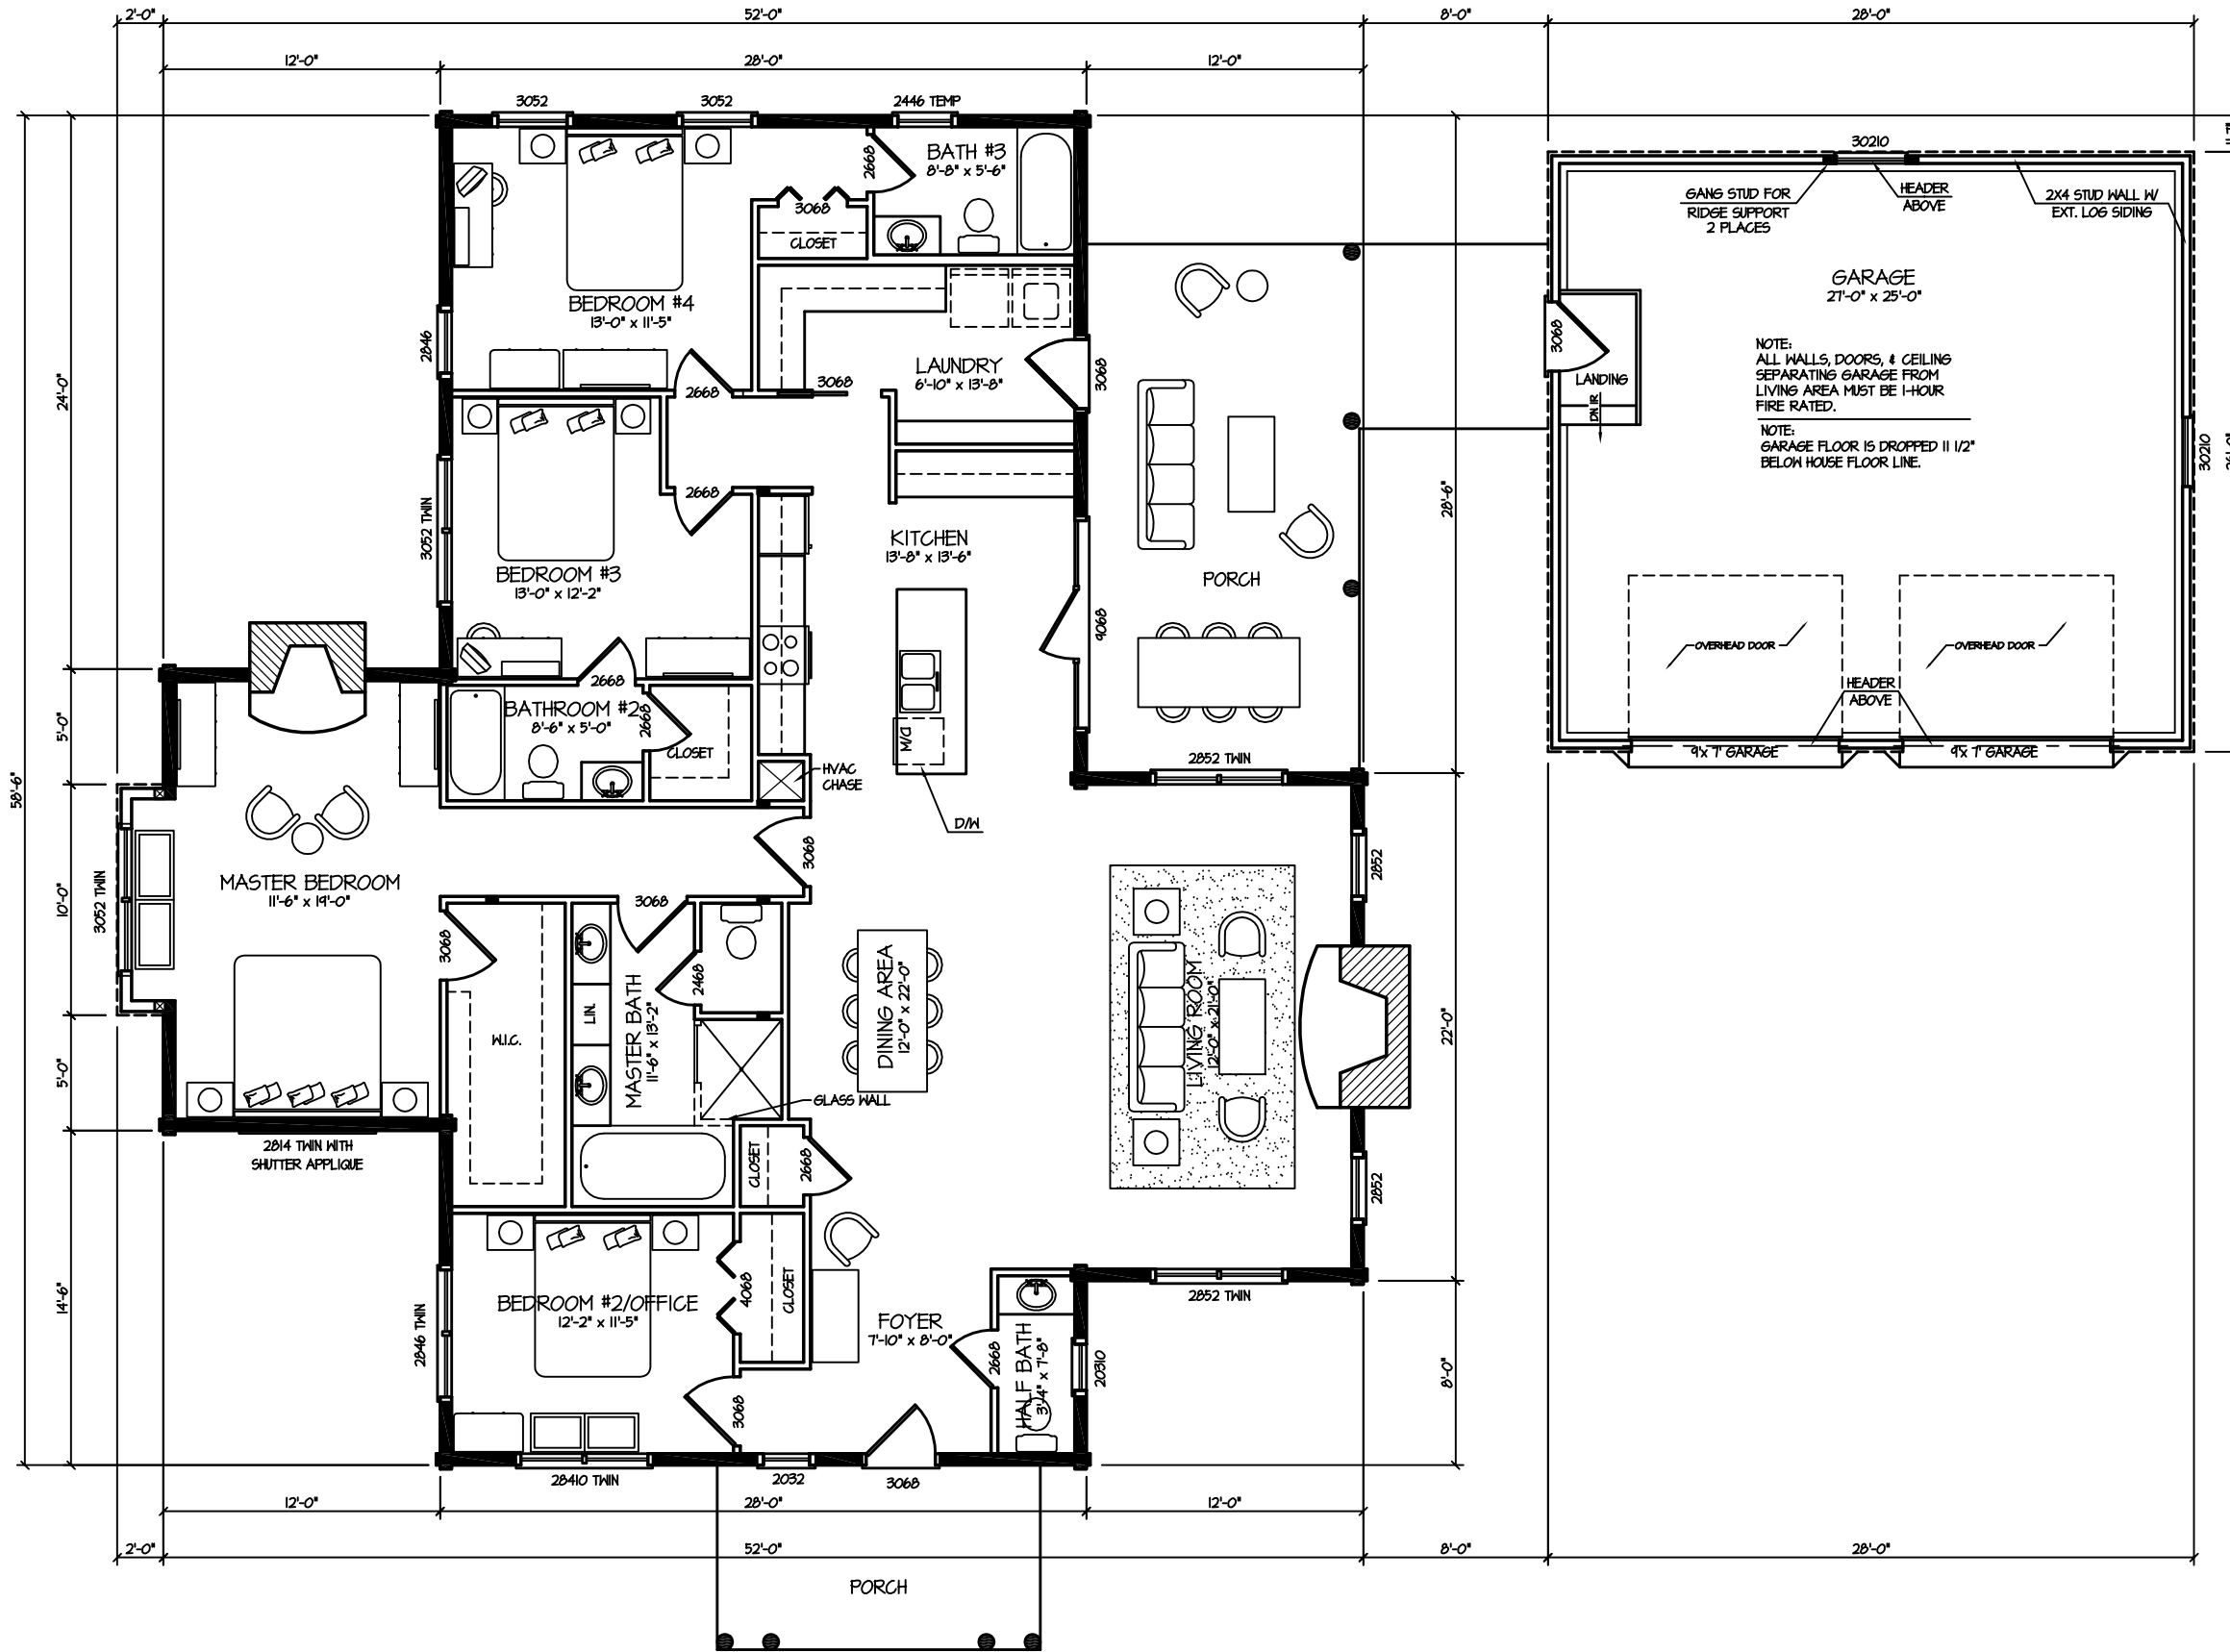

1st FLOOR PLAN

1/8" = 1'-0"