



FRONT ELEVATION $1/8" = 1'-0"$

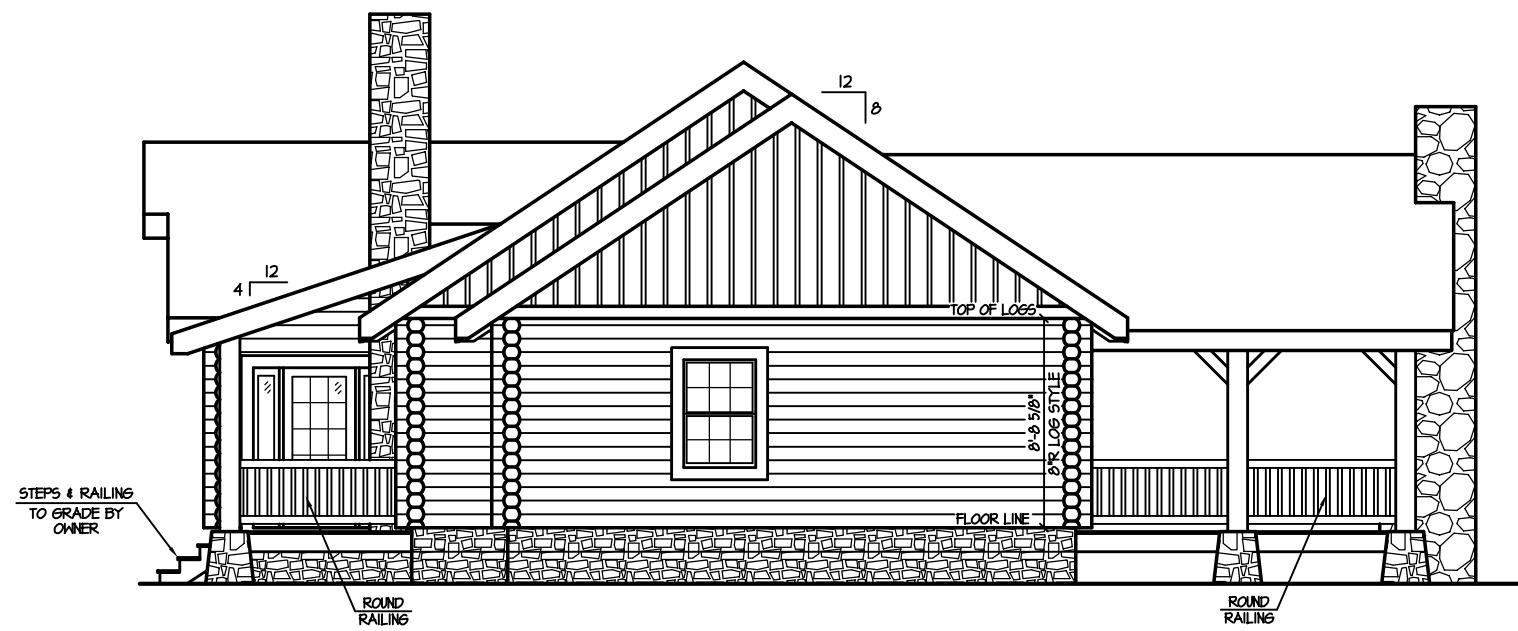


RIGHT ELEVATION $1/8" = 1'-0"$

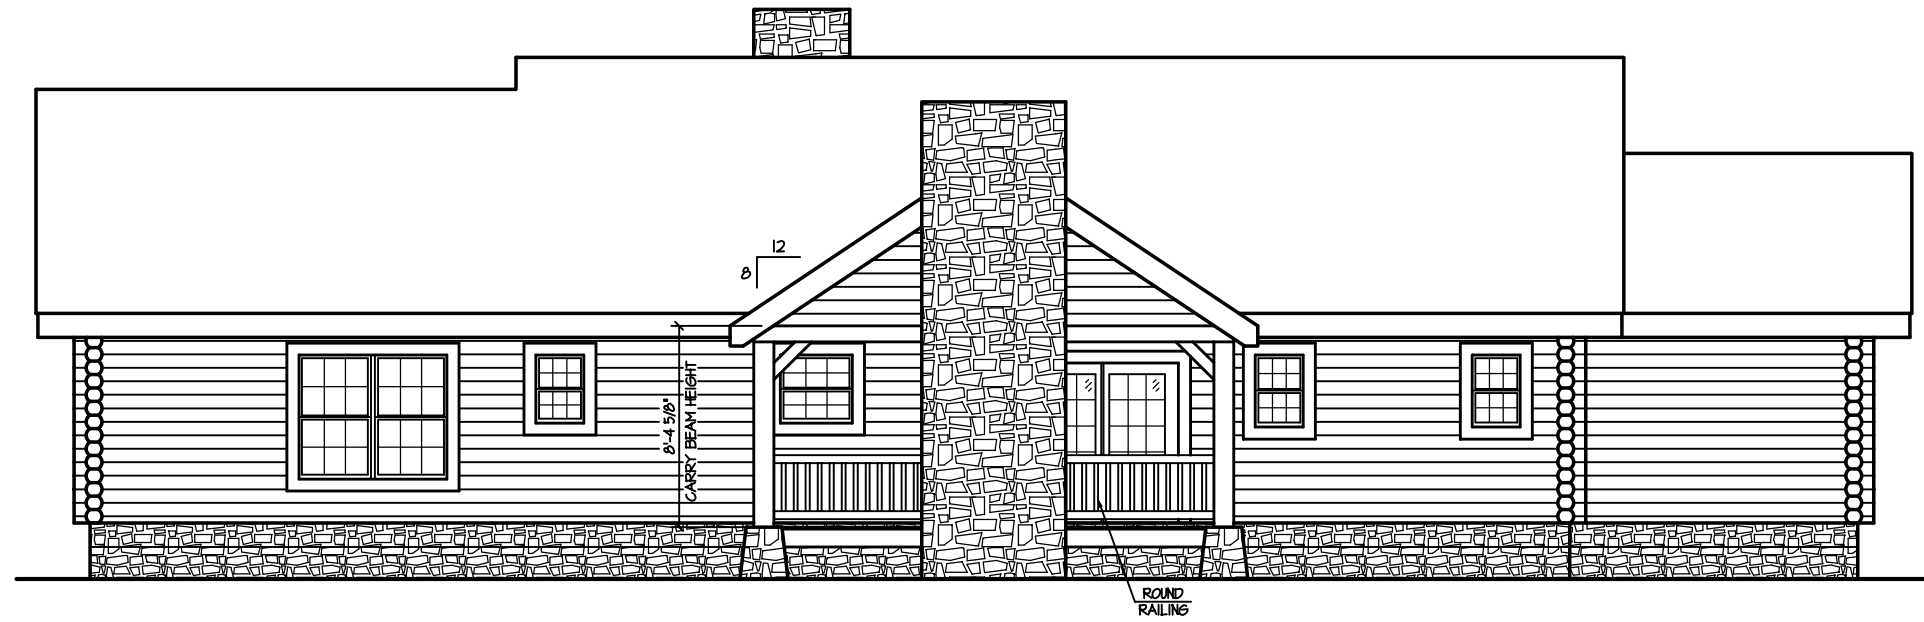


REAR ELEVATION

1/8" = 1'-0"

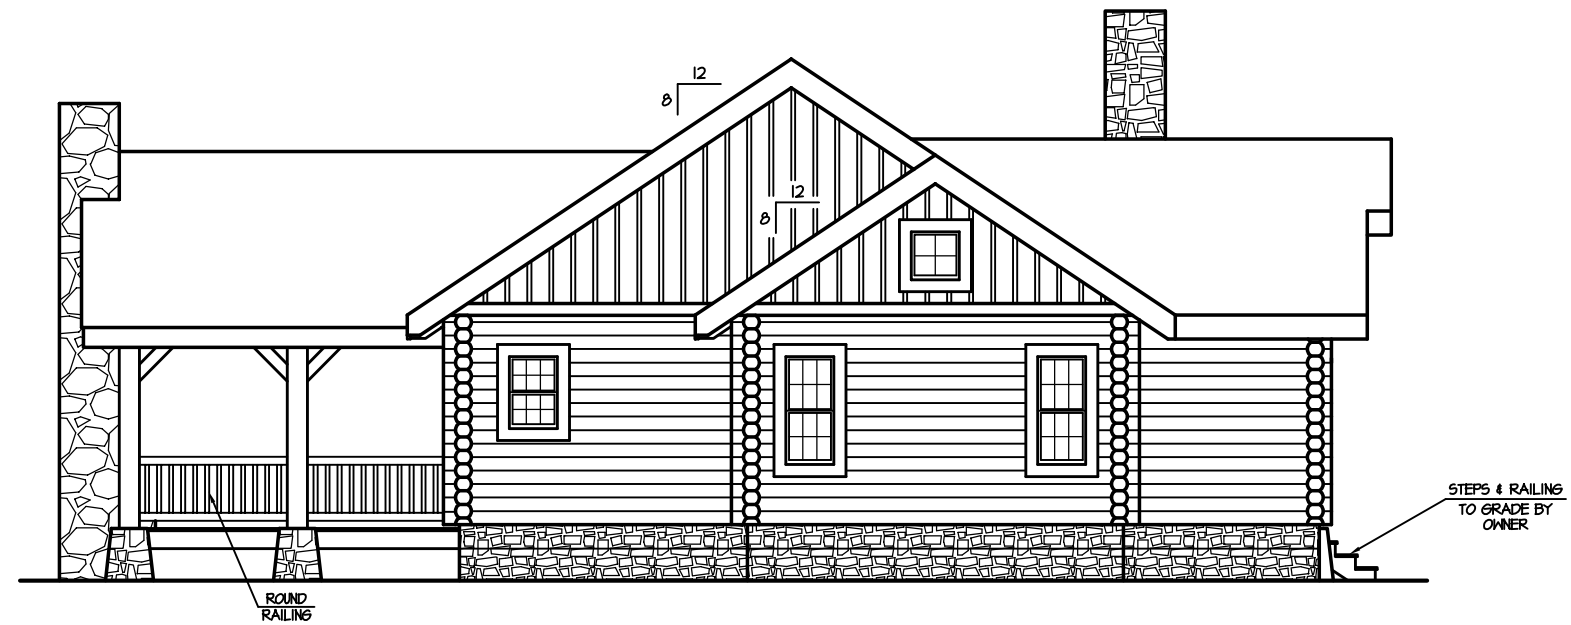

LEFT ELEVATION

1/8" = 1'-0"

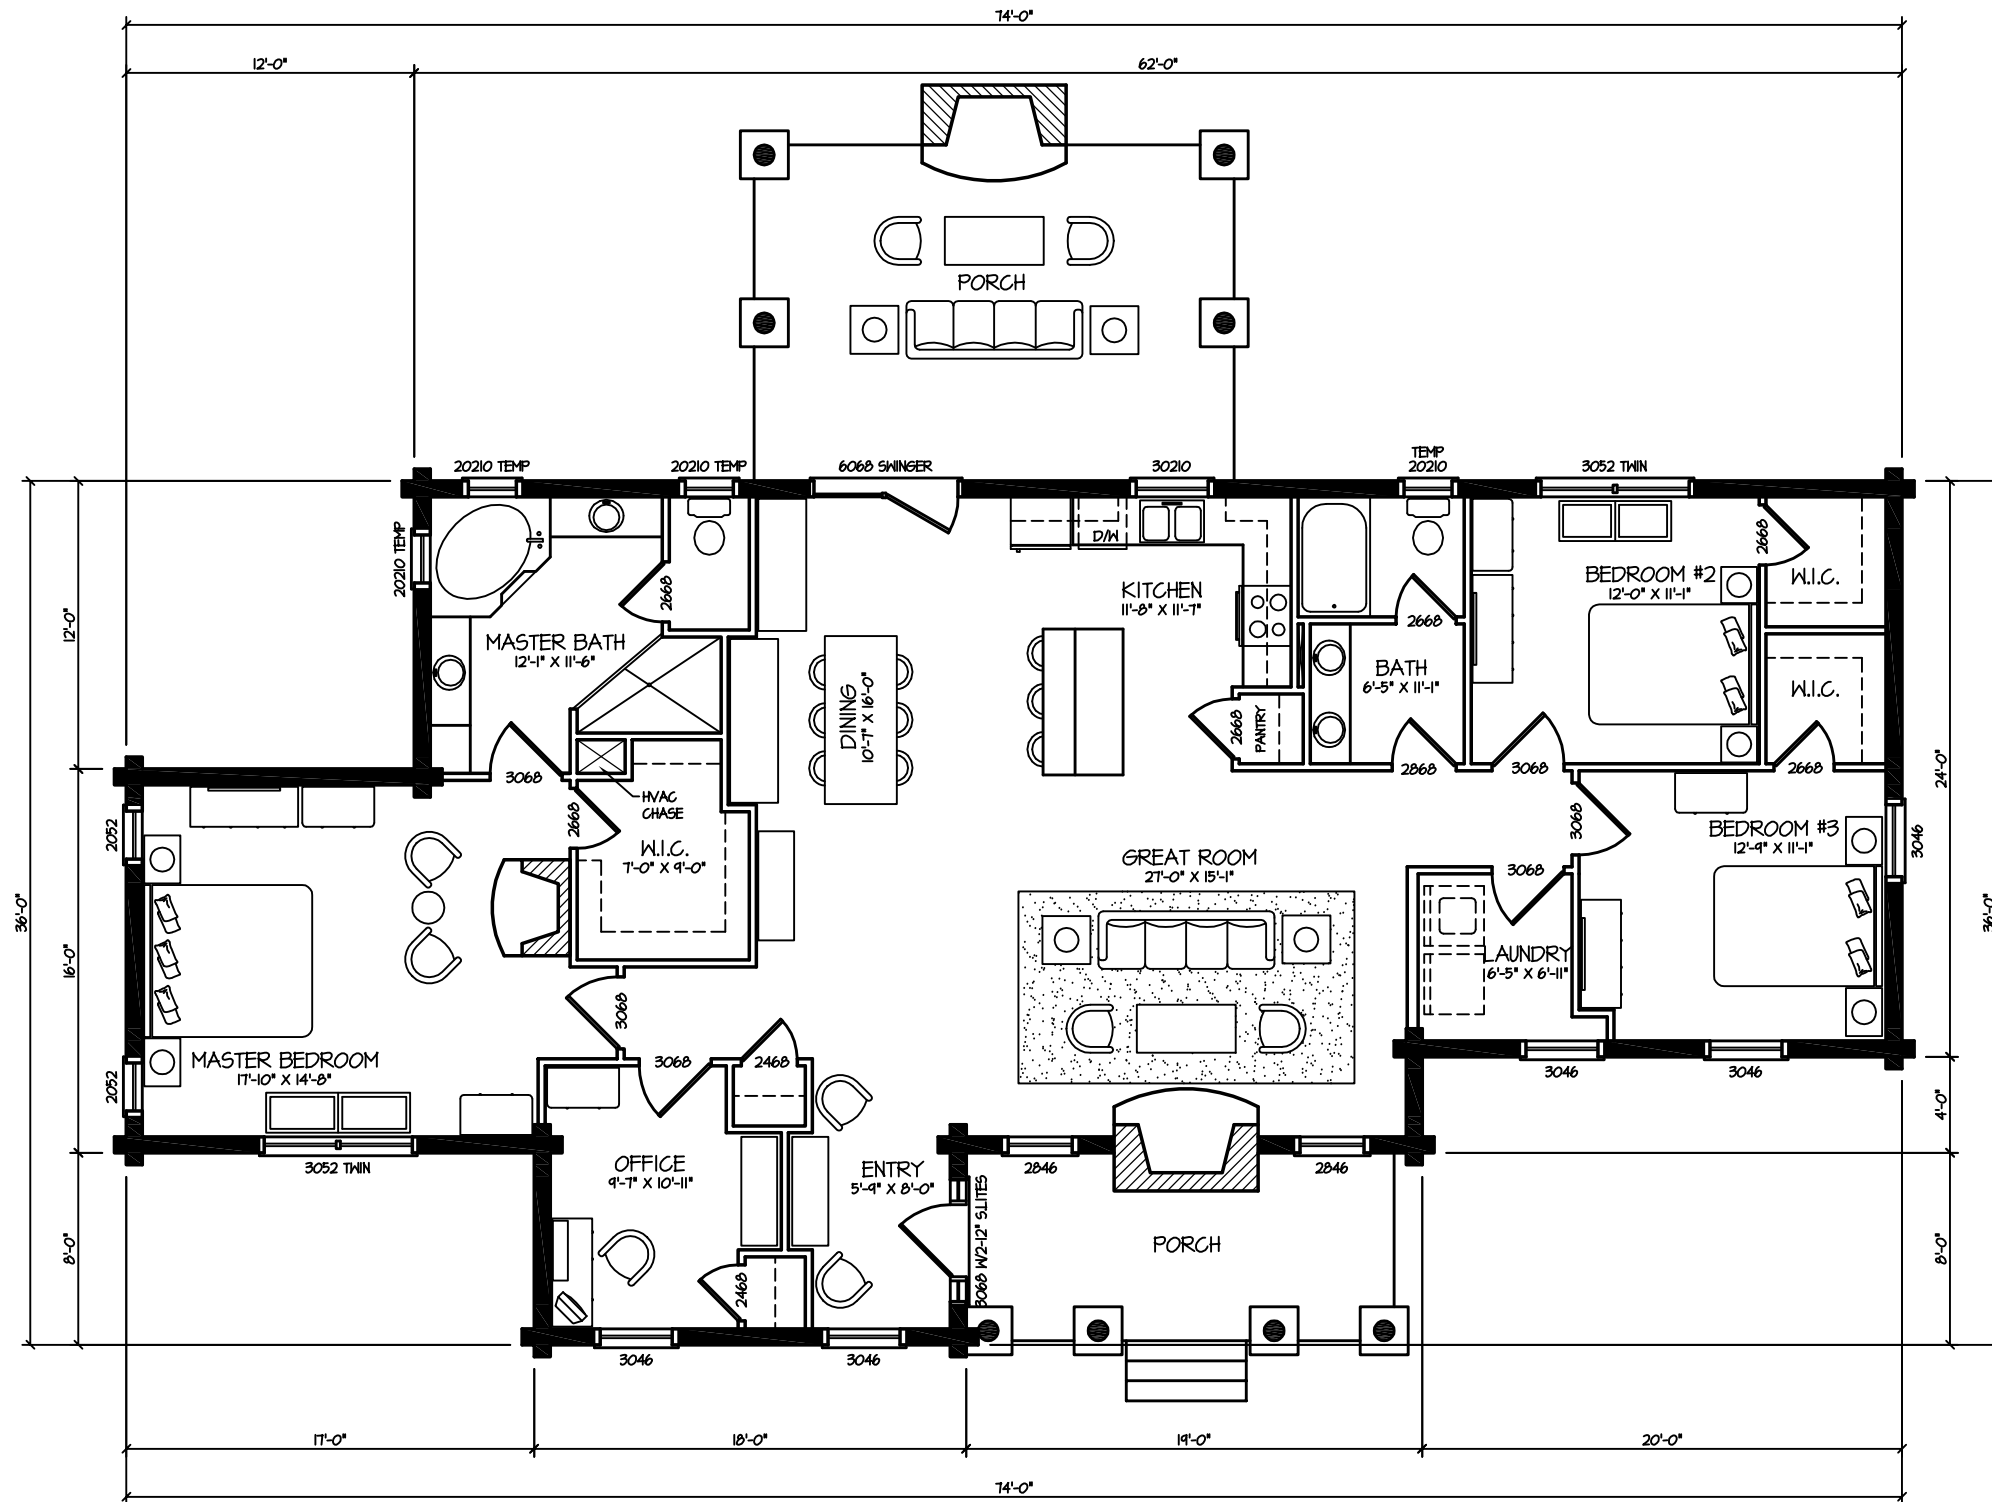

1st FLOOR PLAN 1/8" = 1'-0"