



FRONT ELEVATION

1/8" = 1'-0"

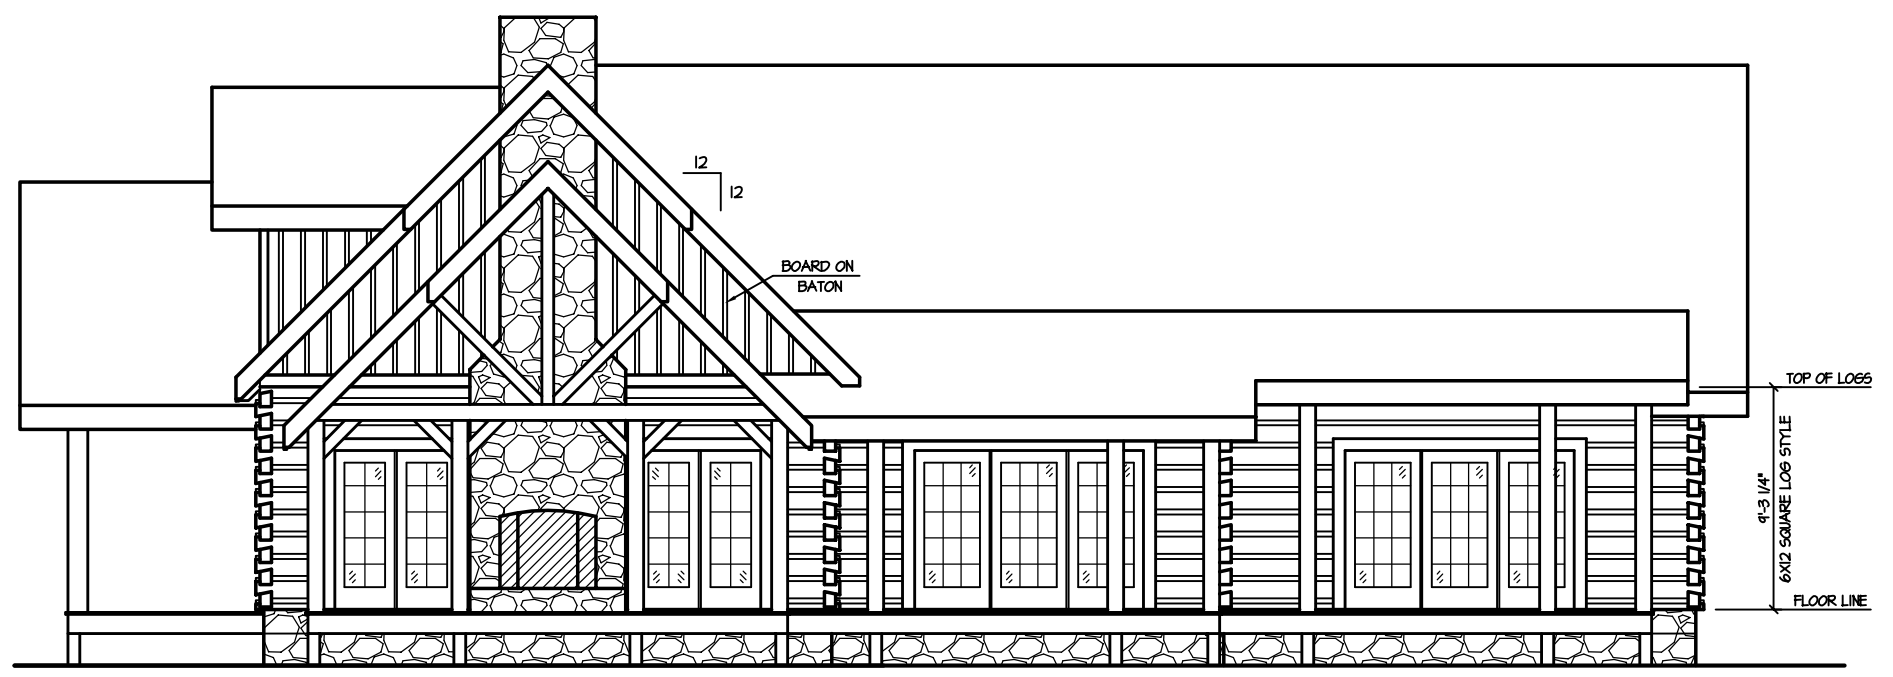


RIGHT ELEVATION


1/8" = 1'-0"

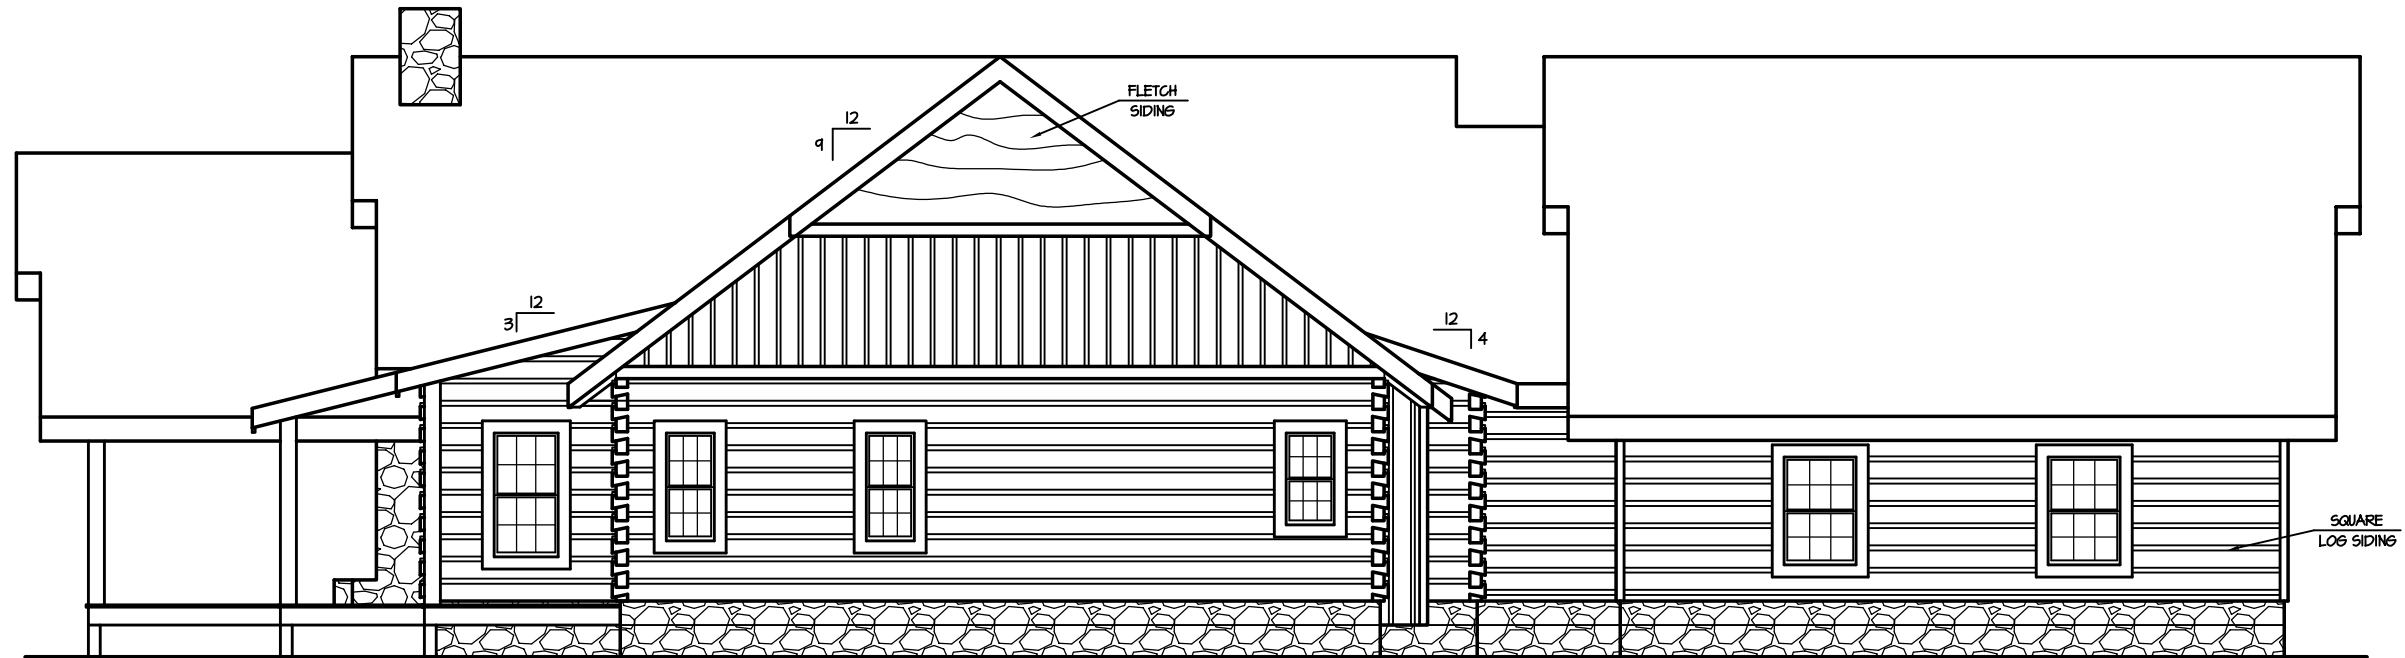

REAR ELEVATION $1/8" = 1'-0"$

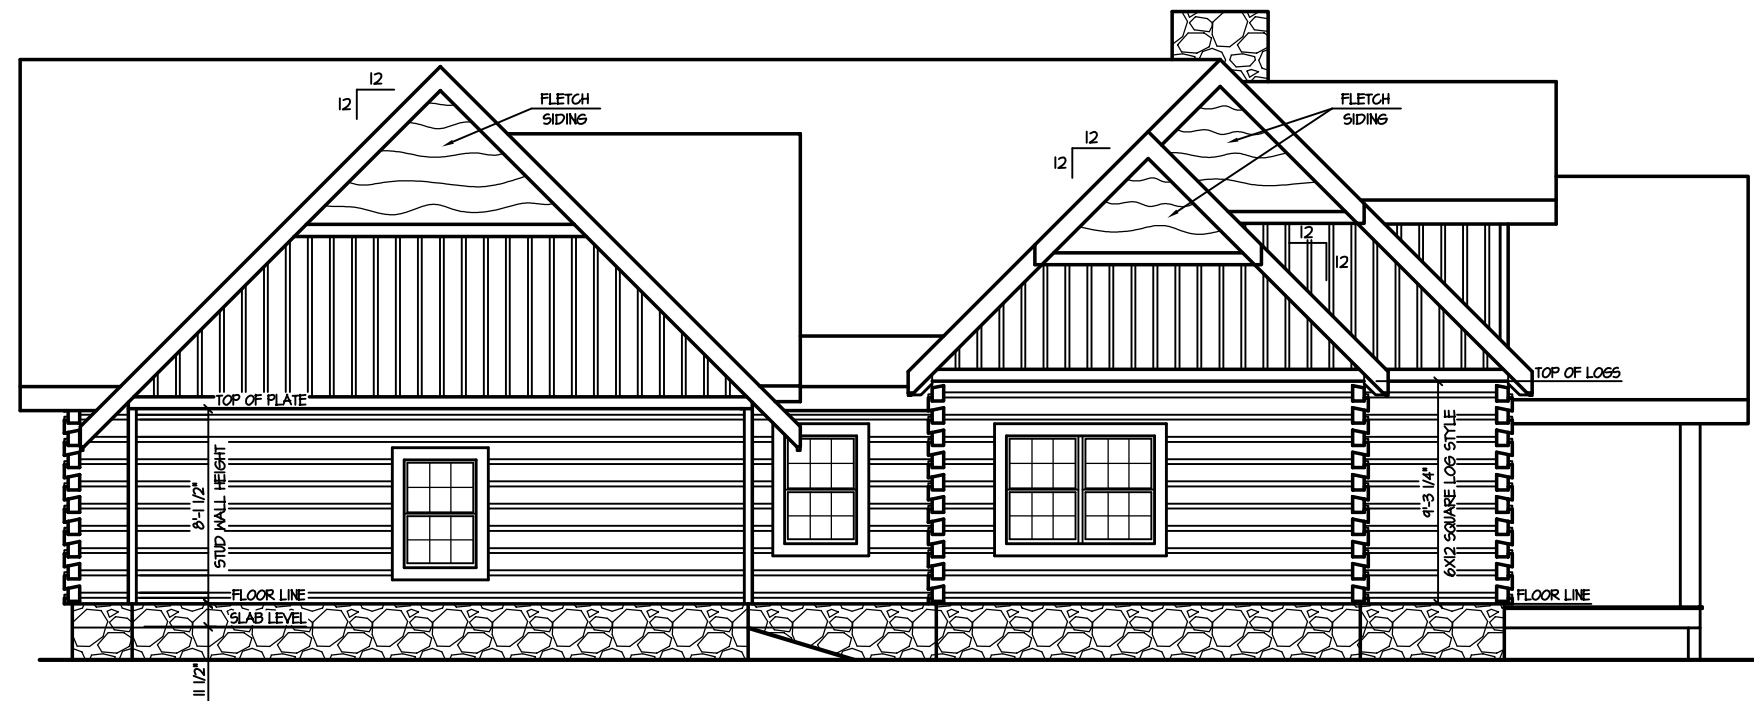

LEFT ELEVATION $1/8" = 1'-0"$

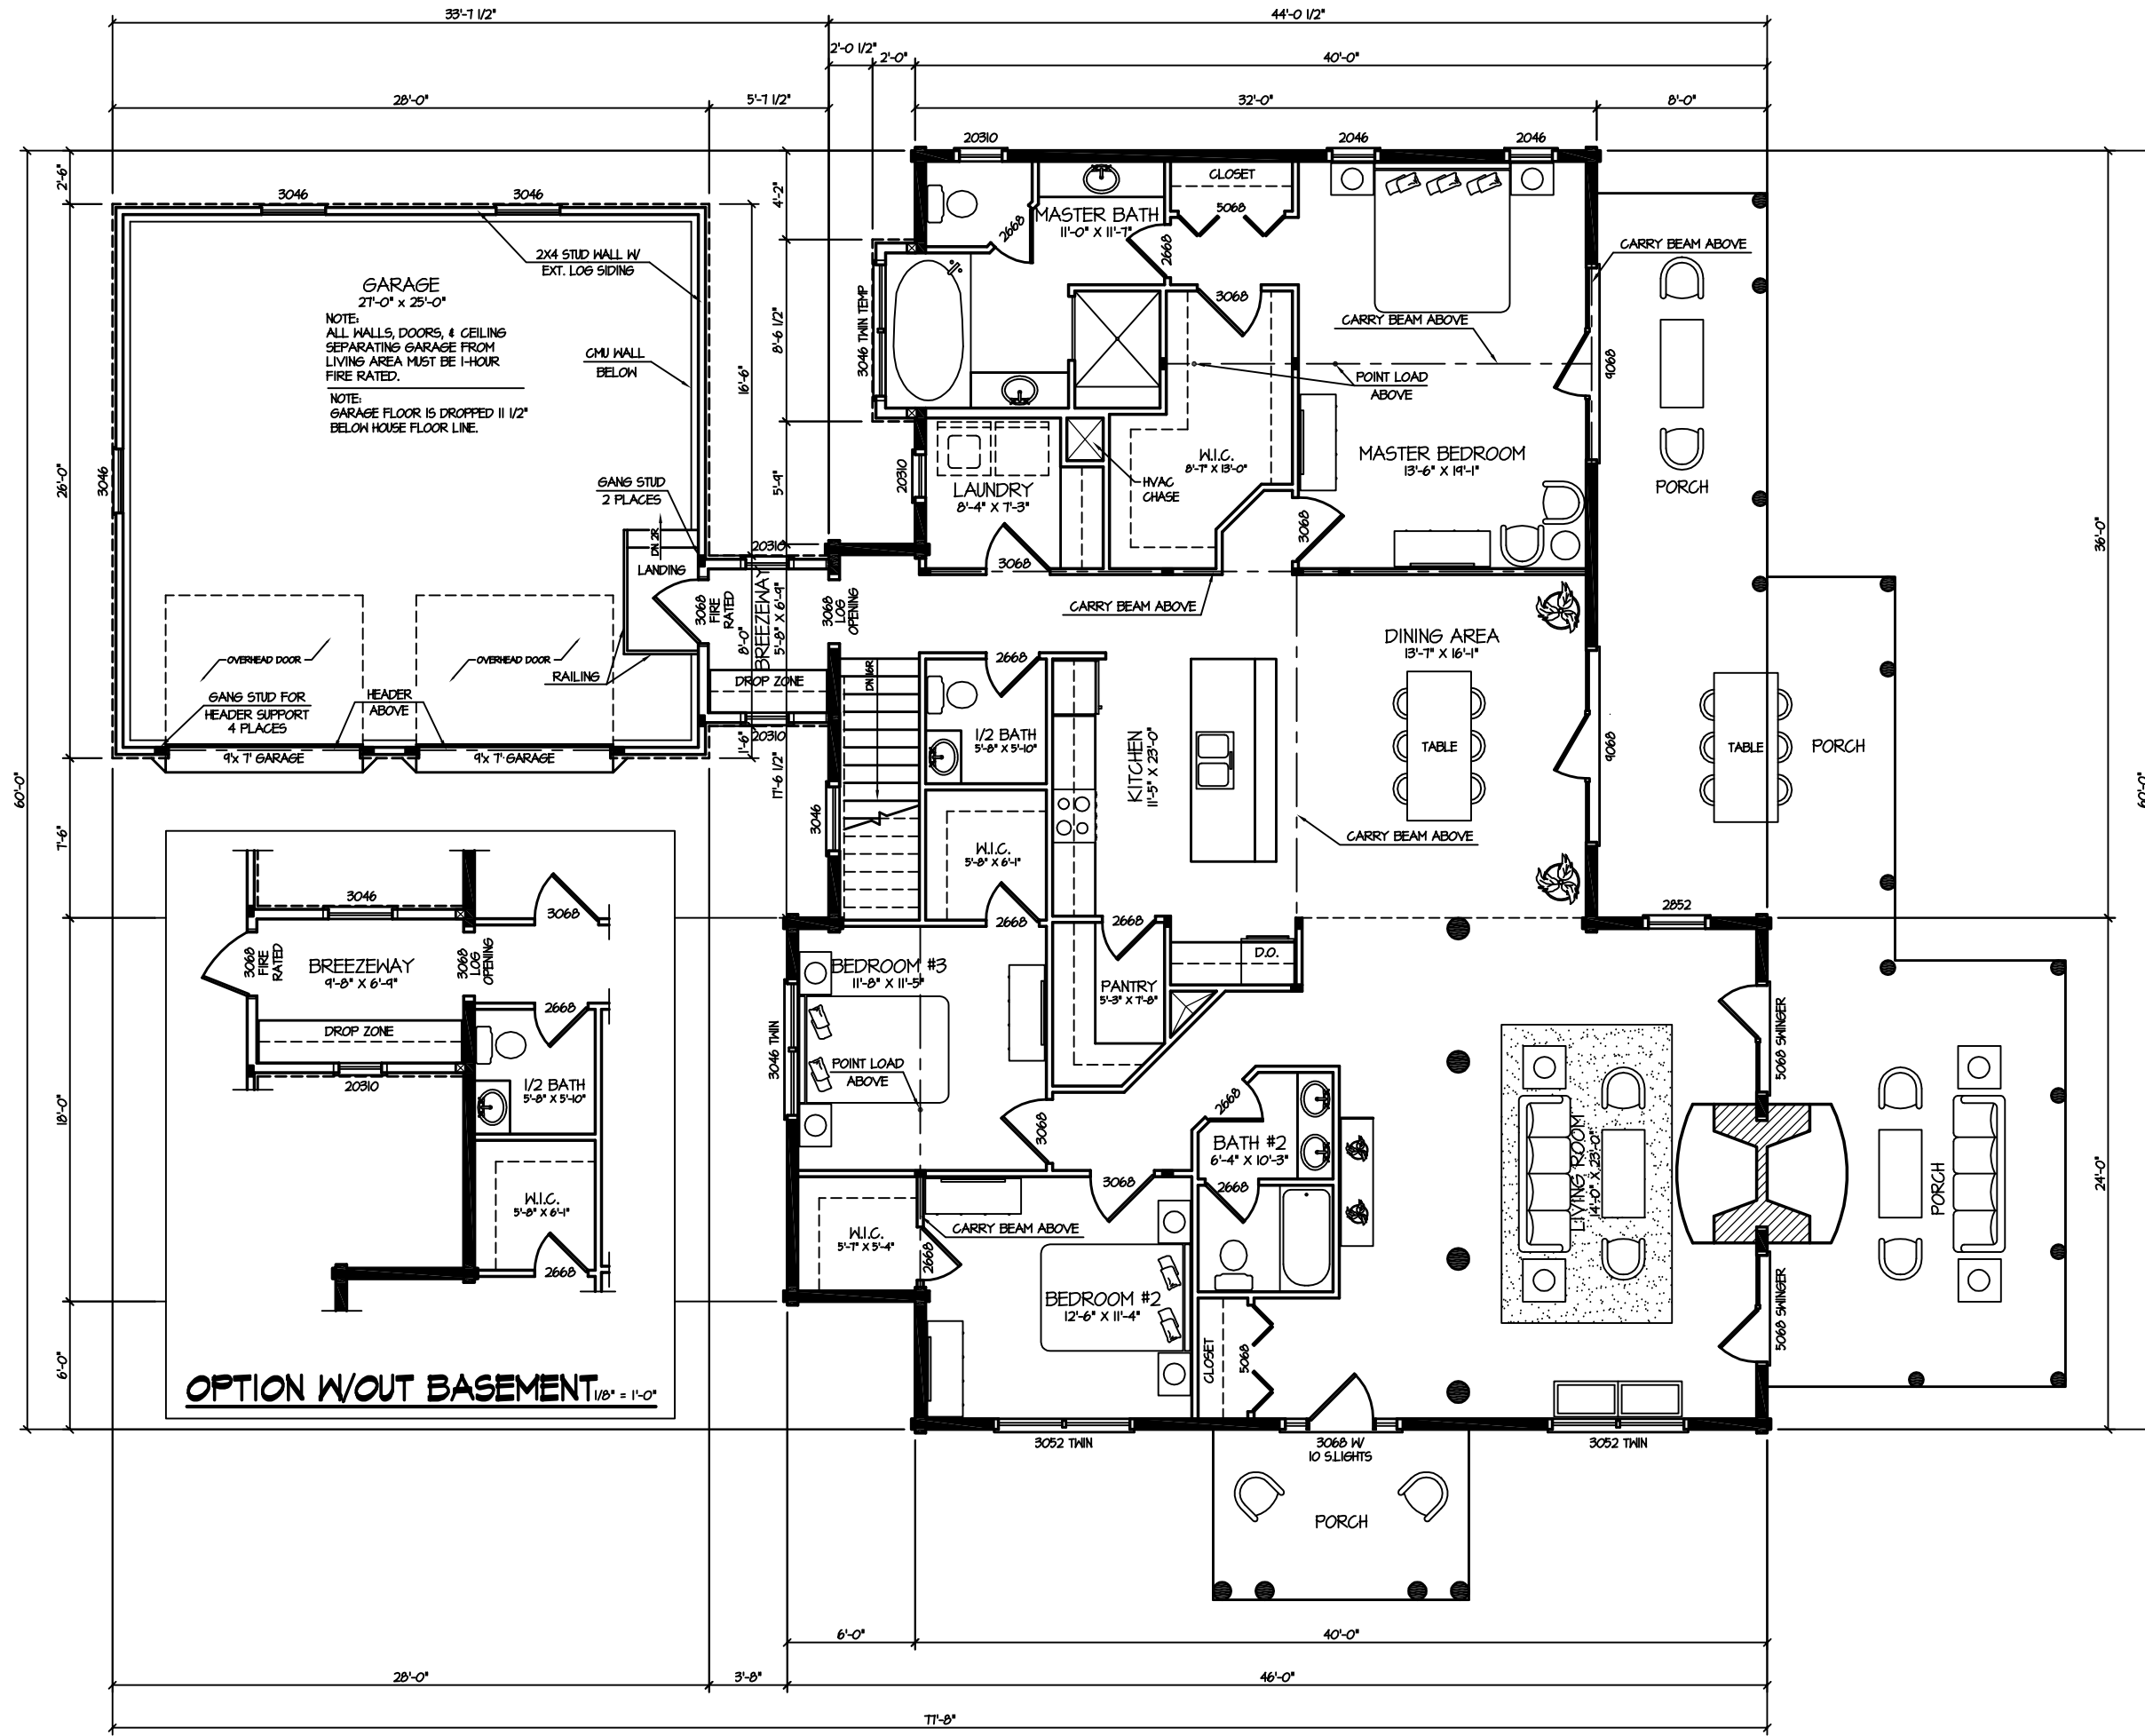

OPTION W/OUT BASEMENT. 1/8" = 1'-0"

1st FLOOR PLAN 1/8" = 1'-0"