




FRONT ELEVATION 1/8" = 1'-0"

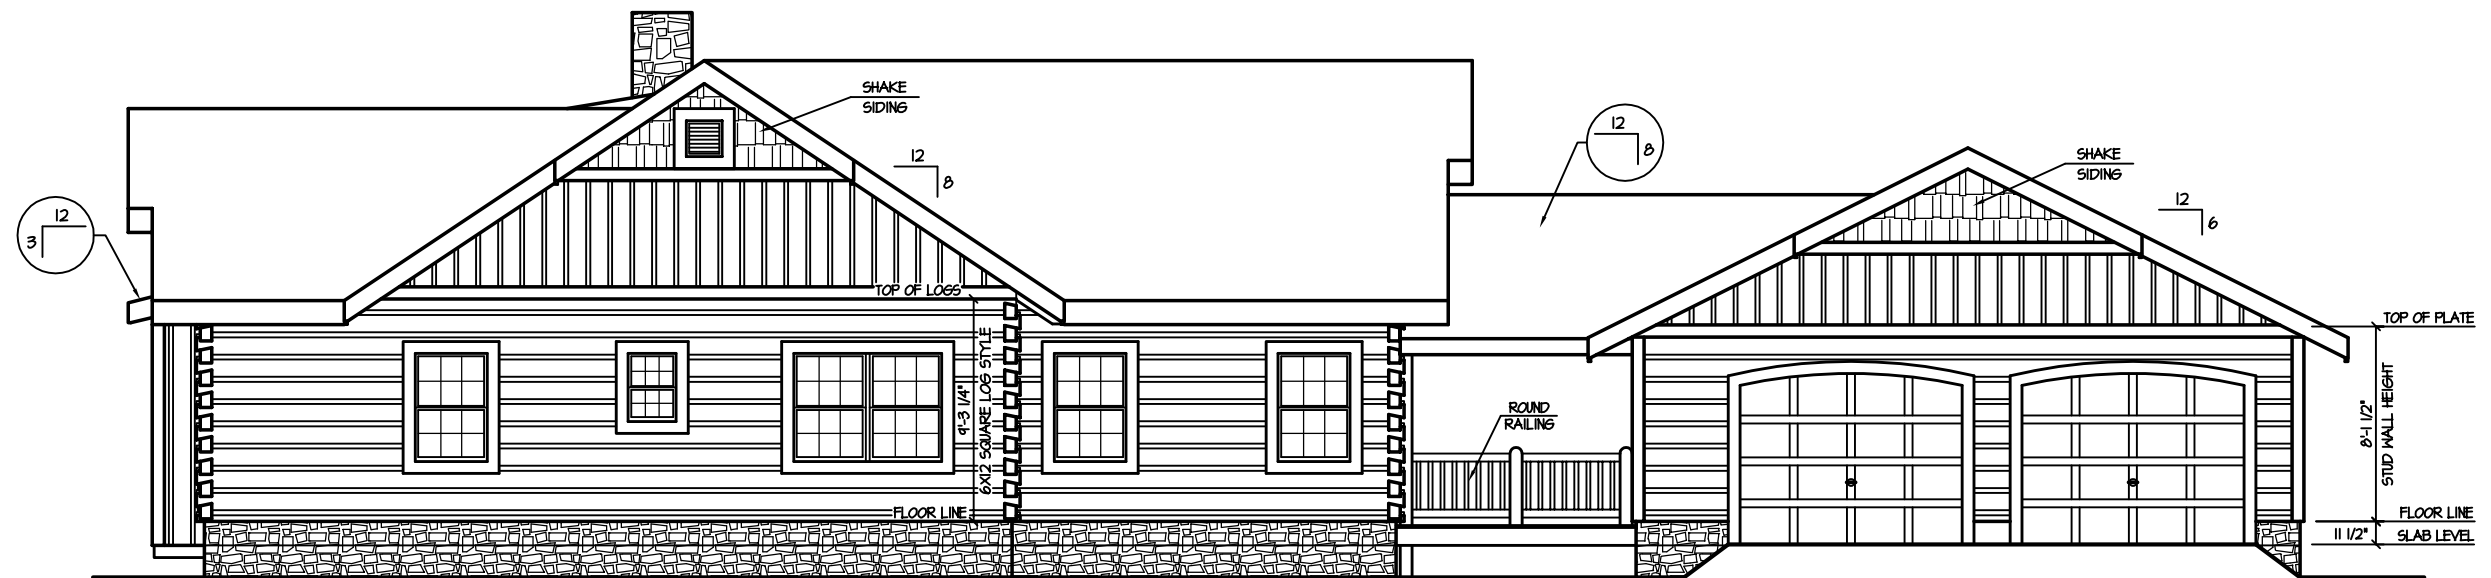

RIGHT ELEVATION 1/8" = 1'-0"

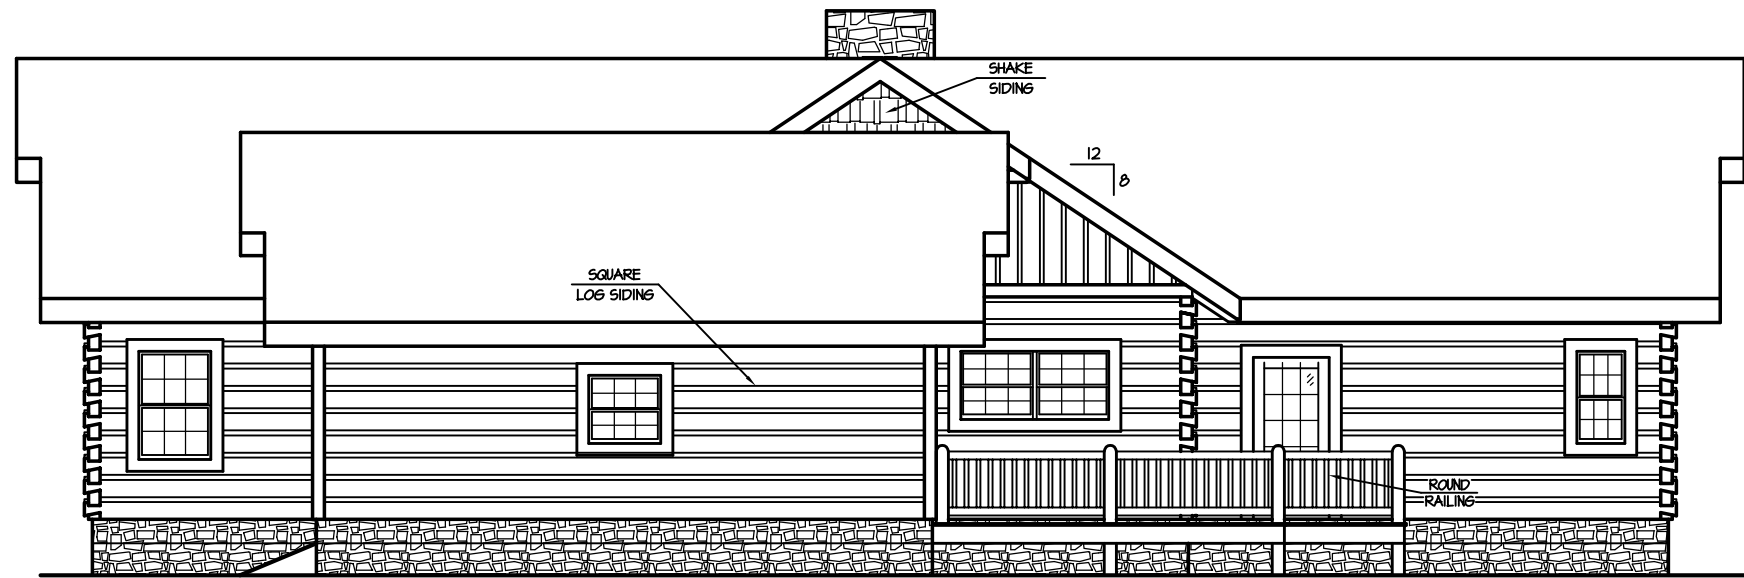

REAR ELEVATION $1/8" = 1'-0"$

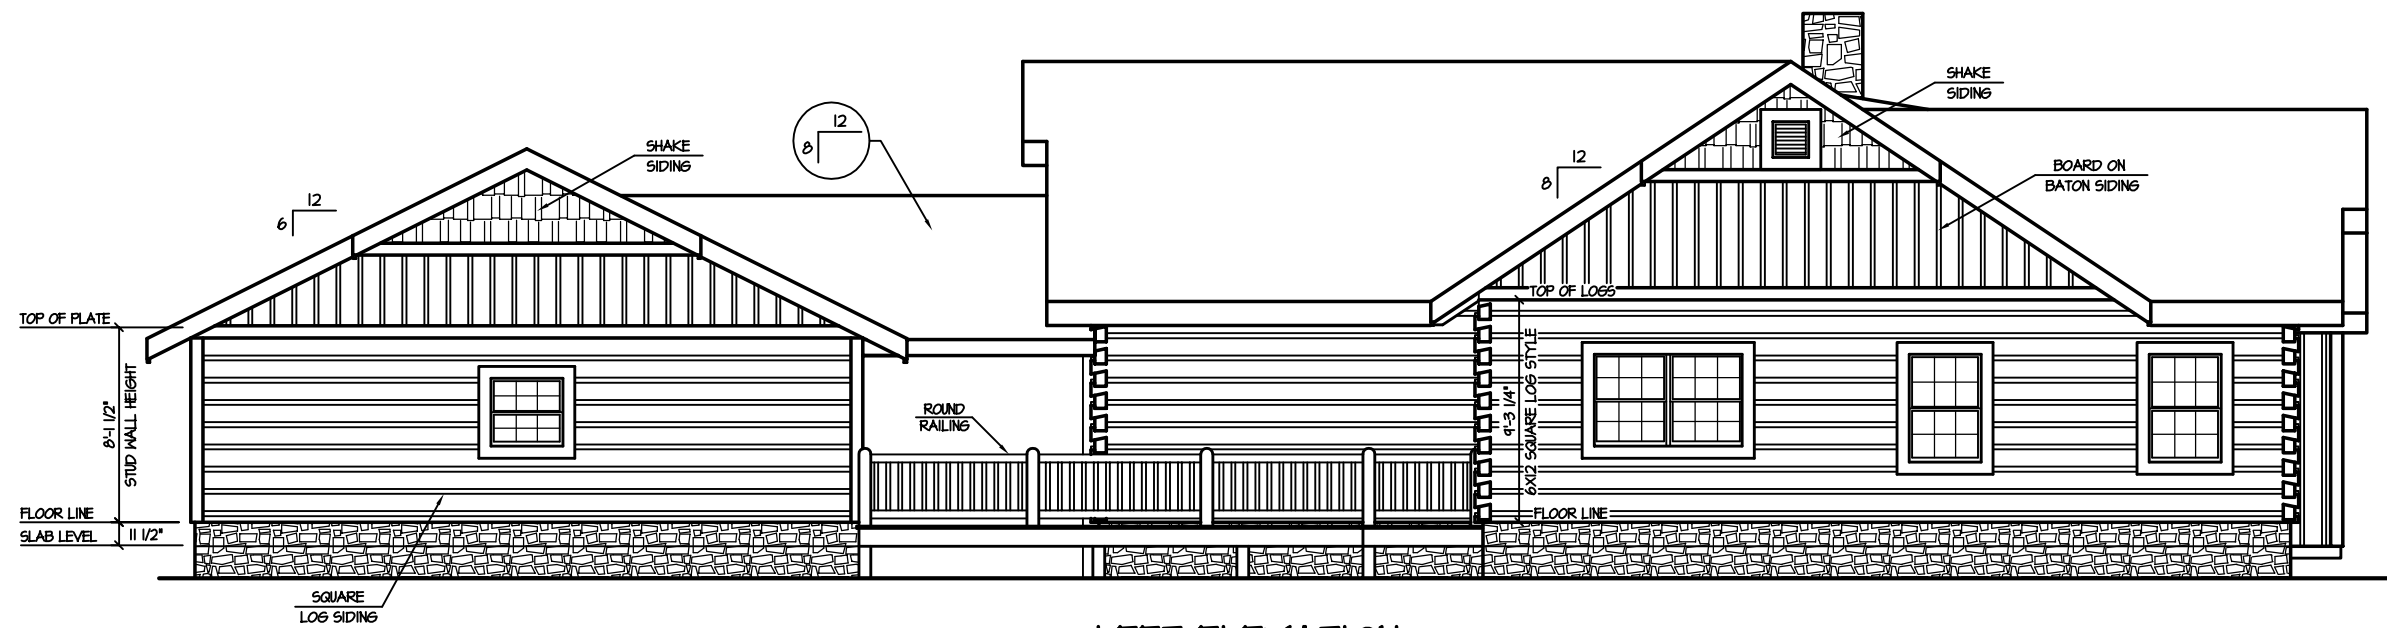

LEFT ELEVATION $1/8" = 1'-0"$

