


Willow Lane
(2,515 S.F.)

01/14/01



FRONT ELEVATION 1/8" = 1'-0"


BARNA
Log Homes
of Georgia

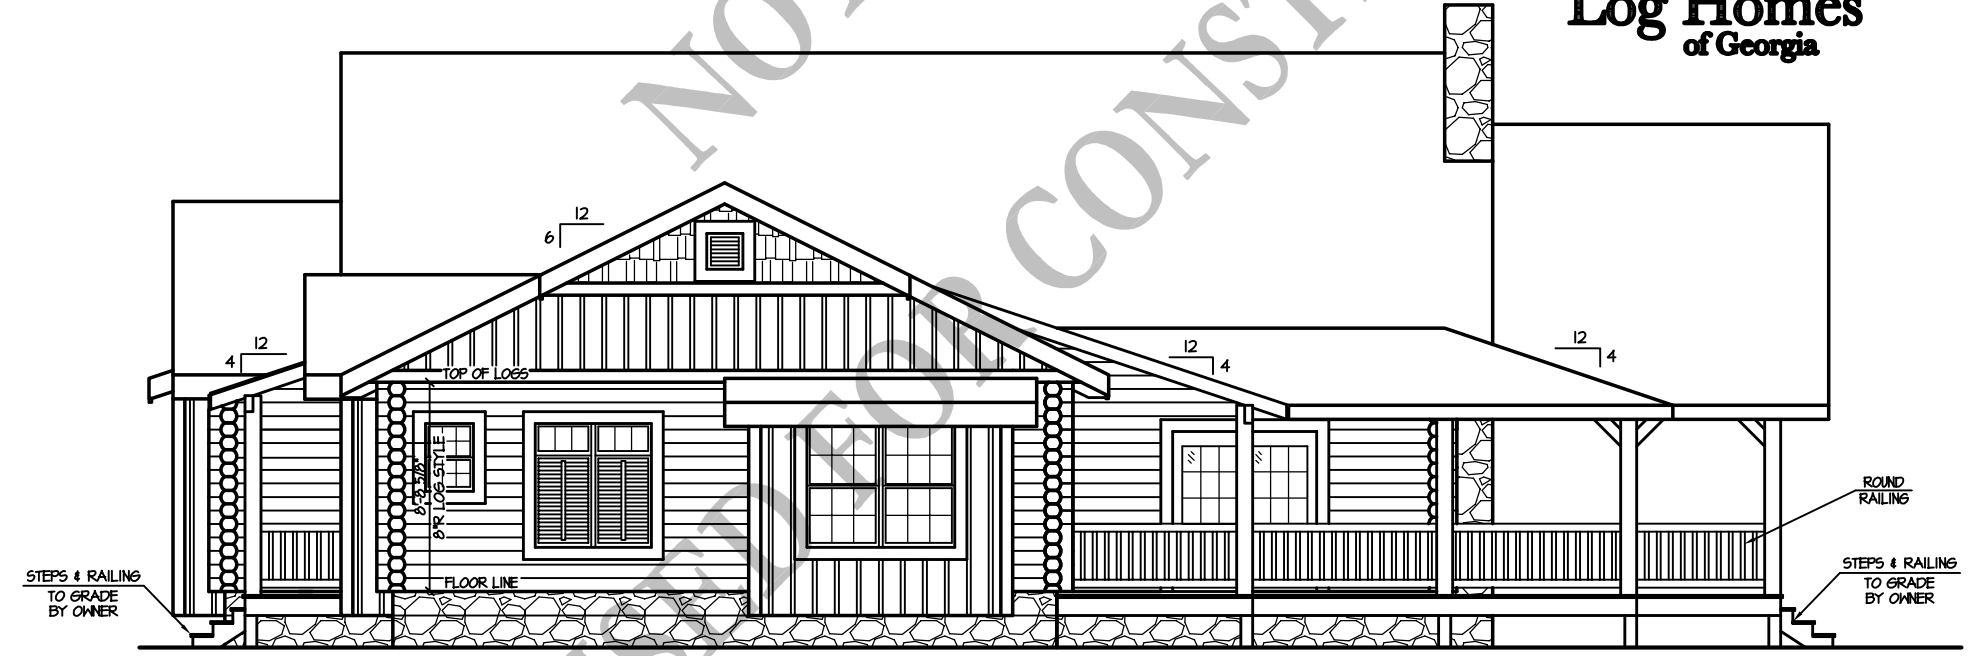

RIGHT ELEVATION 1/8" = 1'-0"

Willow Lane
(2,515 S.F.)


01/14/09

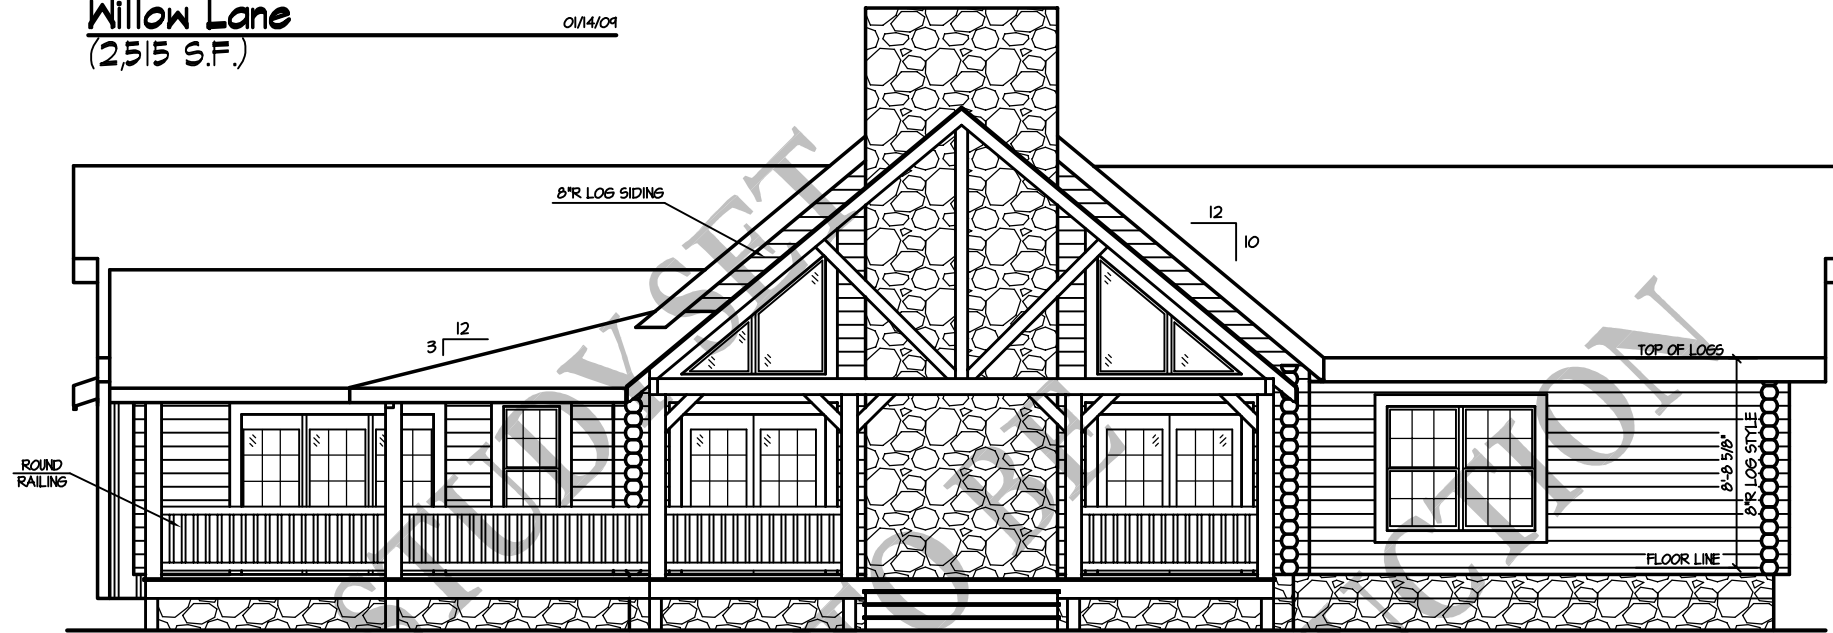

REAR ELEVATION


1/8" = 1'-0"

BARNA
Log Homes
of Georgia

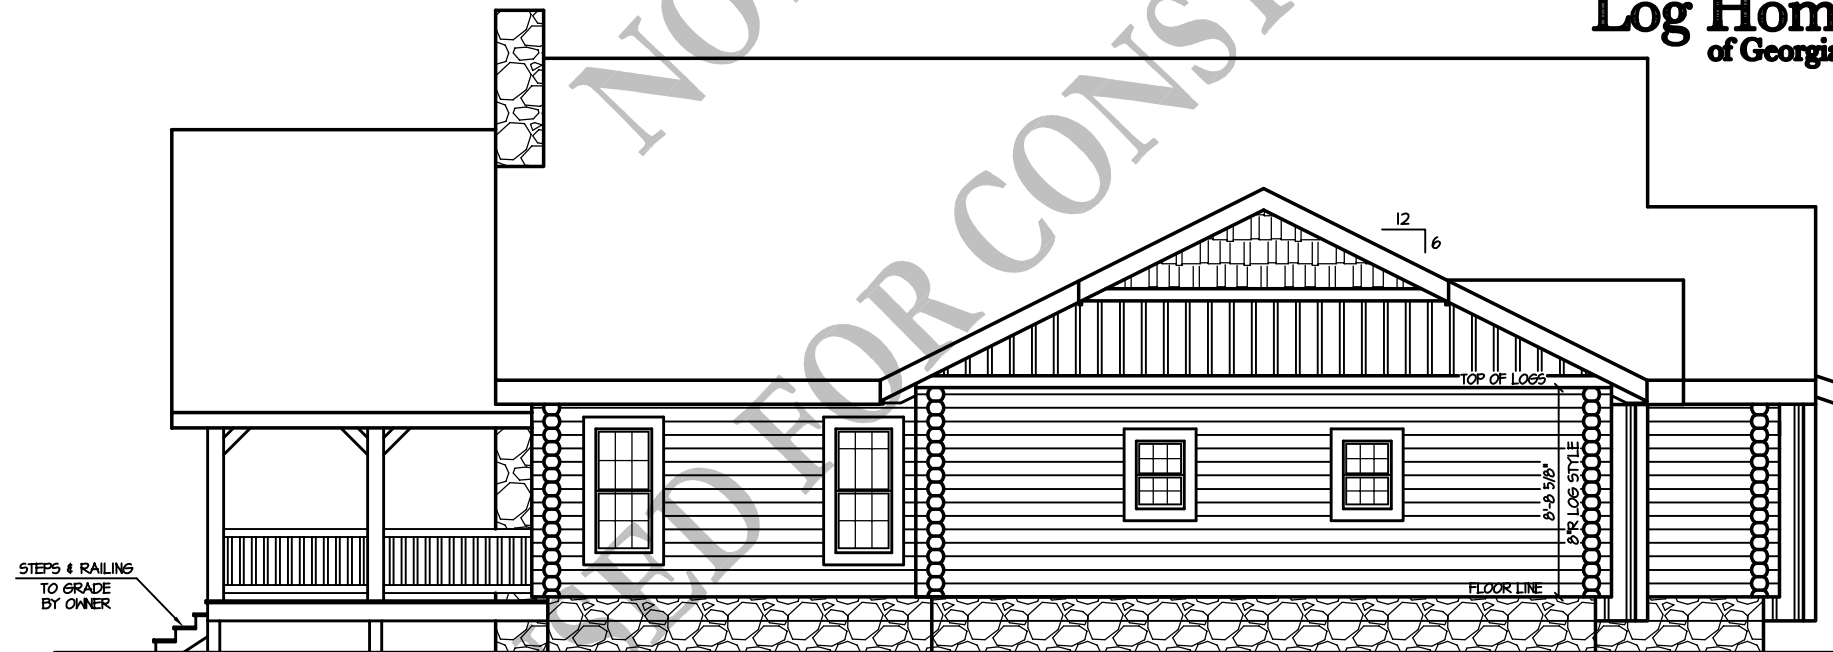

LEFT ELEVATION

1/8" = 1'-0"

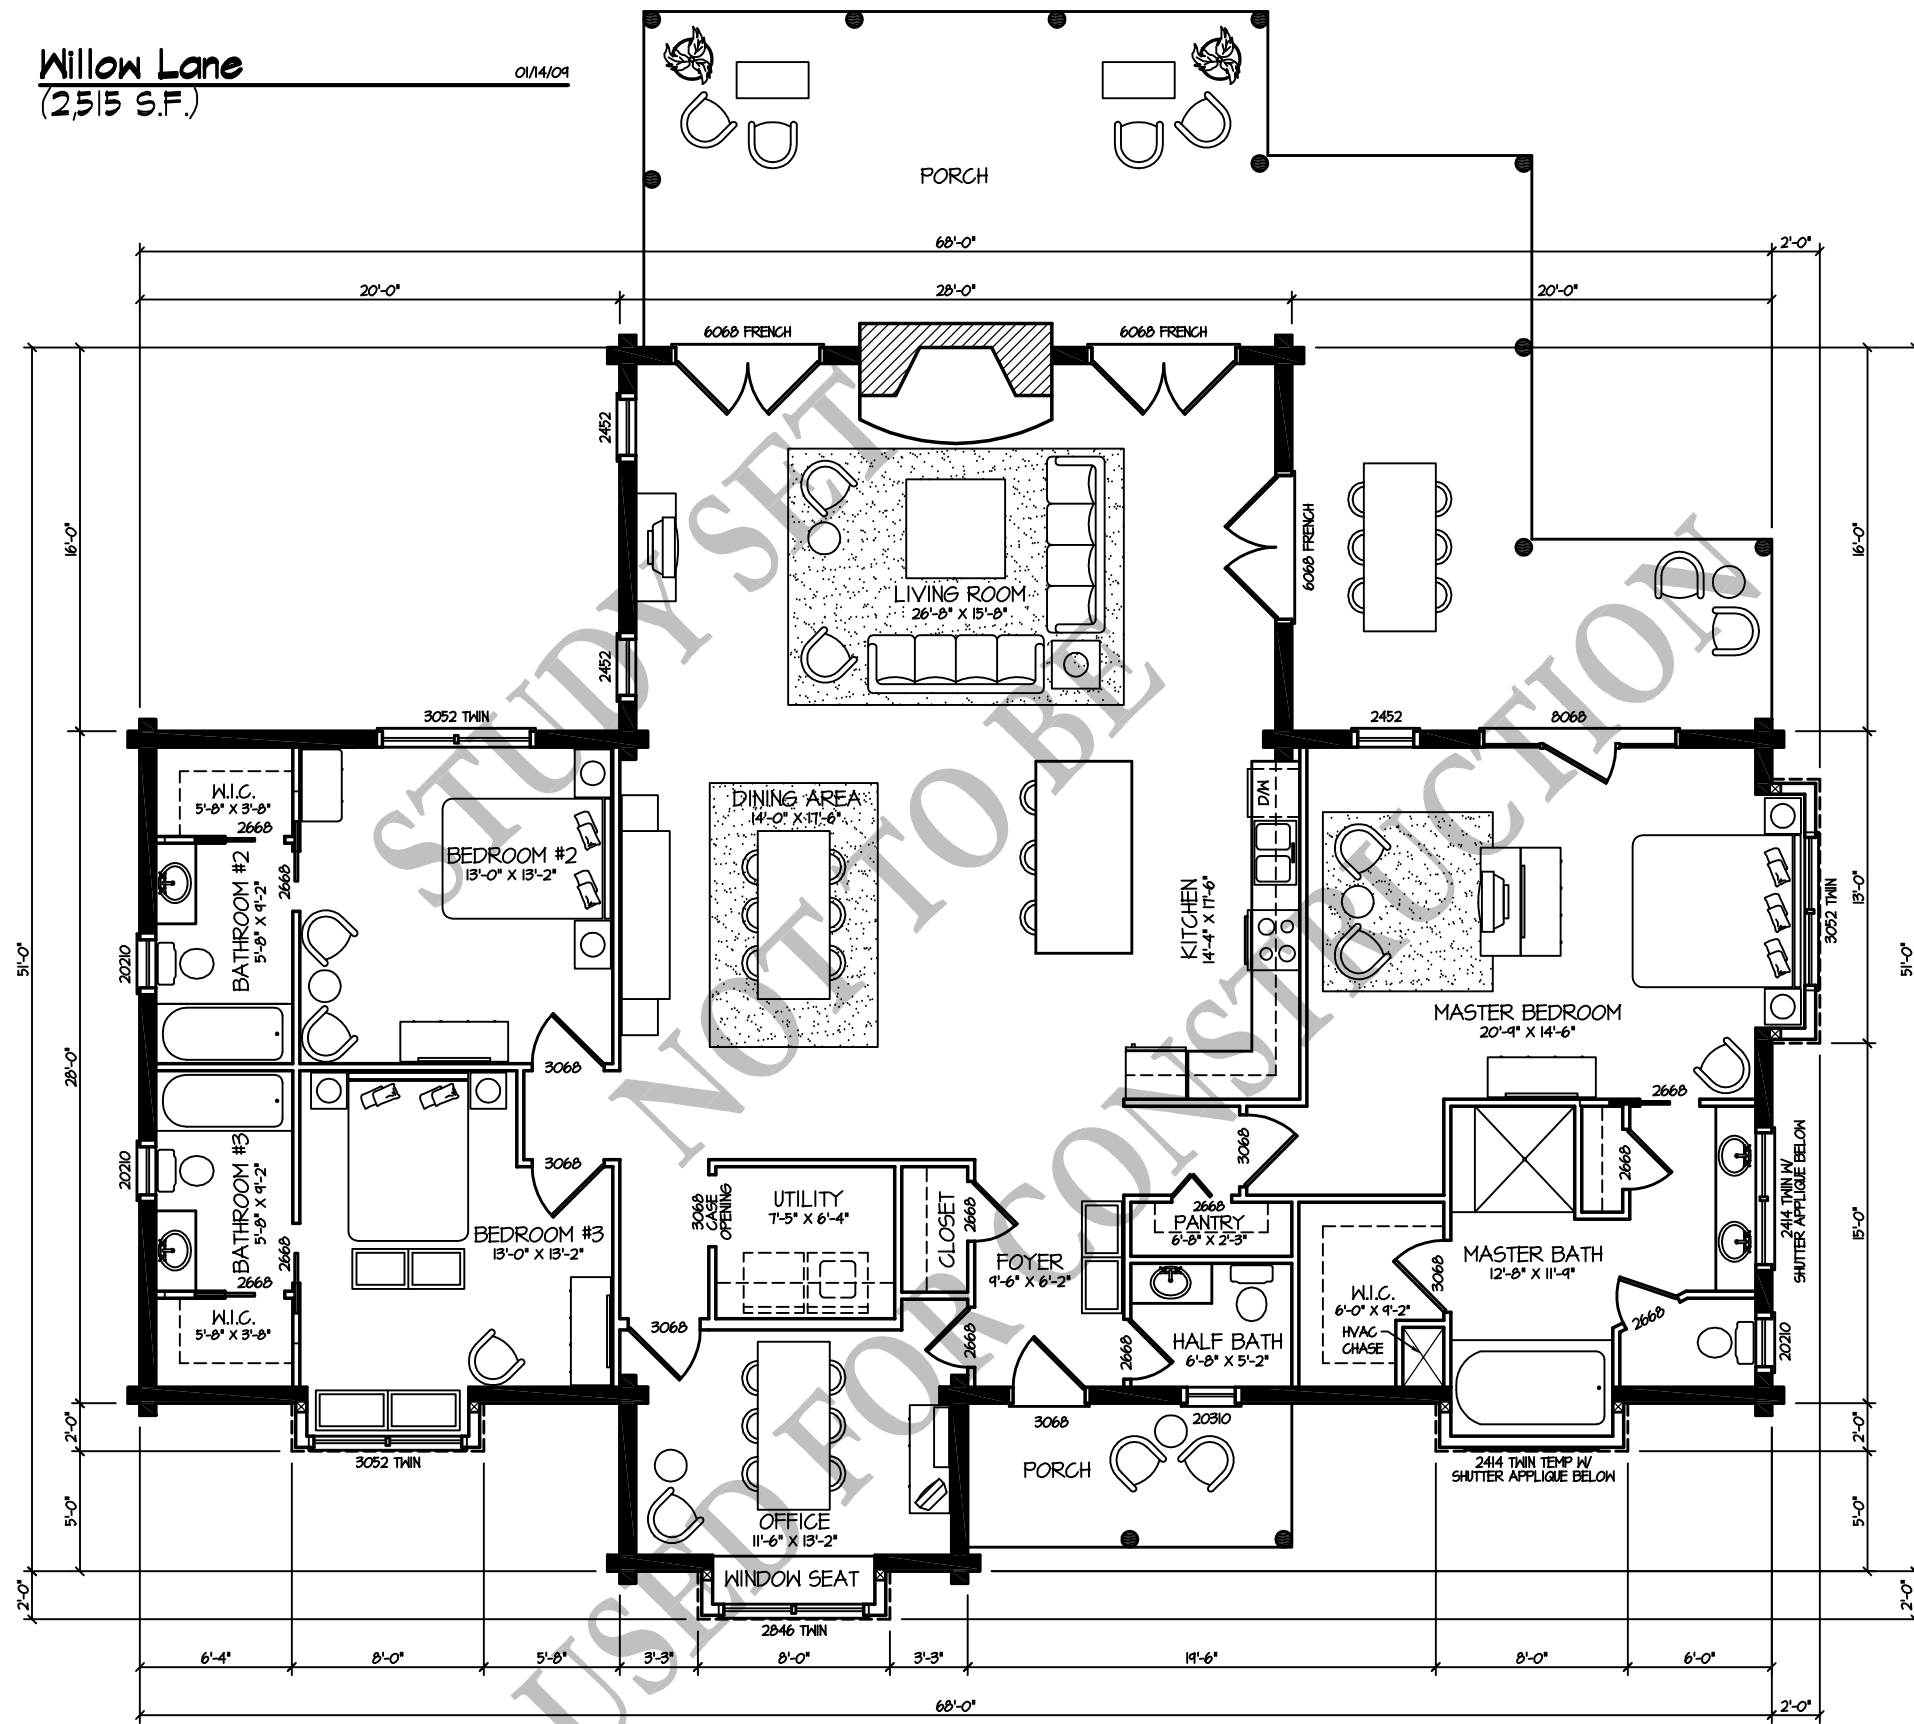

1st FLOOR PLAN 1/8" = 1'-0"