



FRONT ELEVATION $1/8" = 1'-0"$

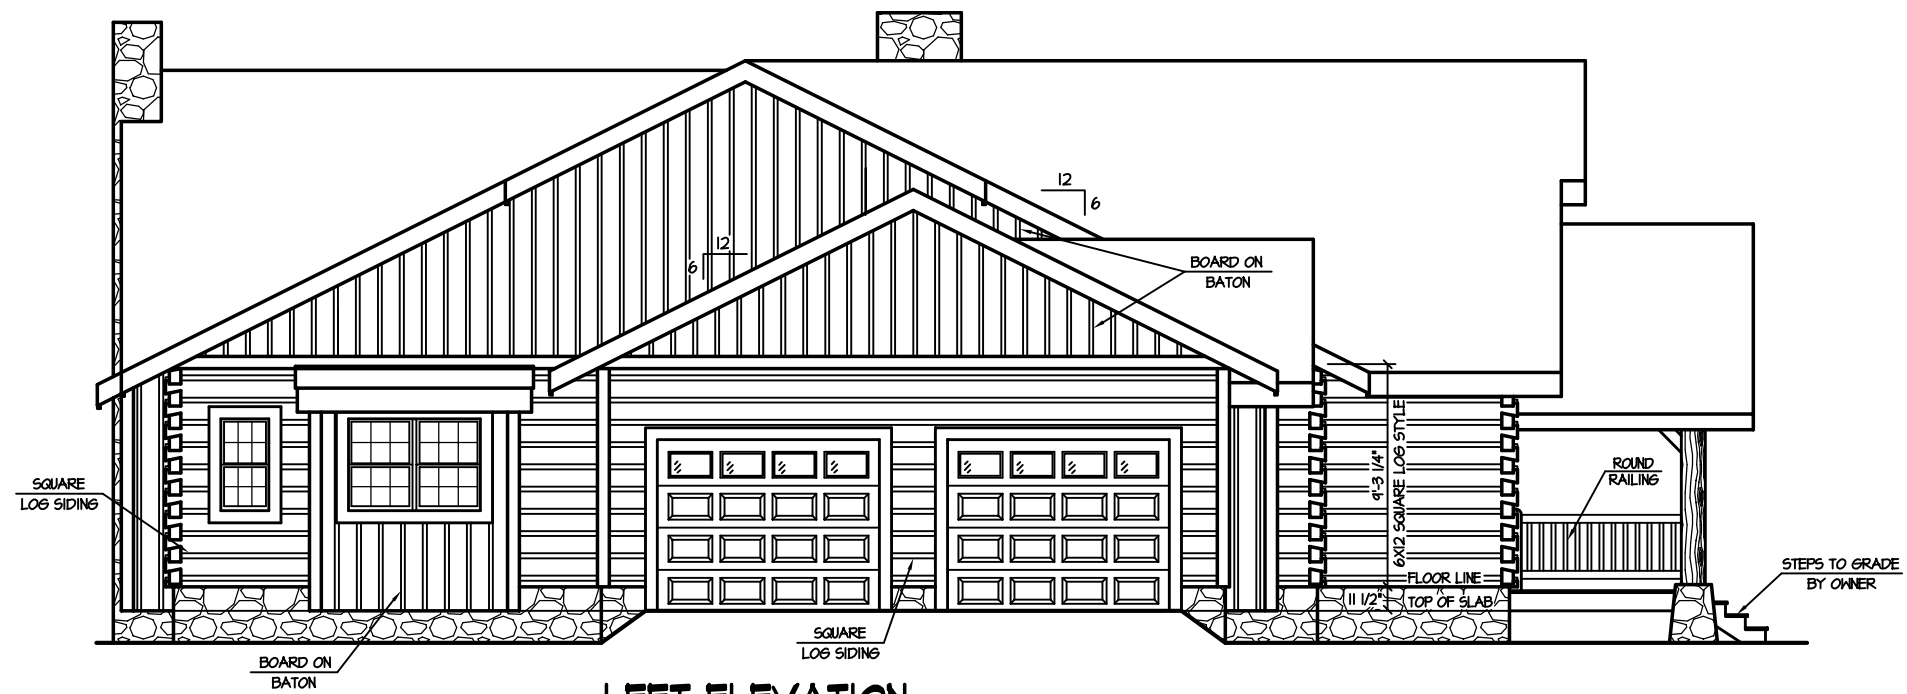


LEFT ELEVATION $1/8" = 1'-0"$

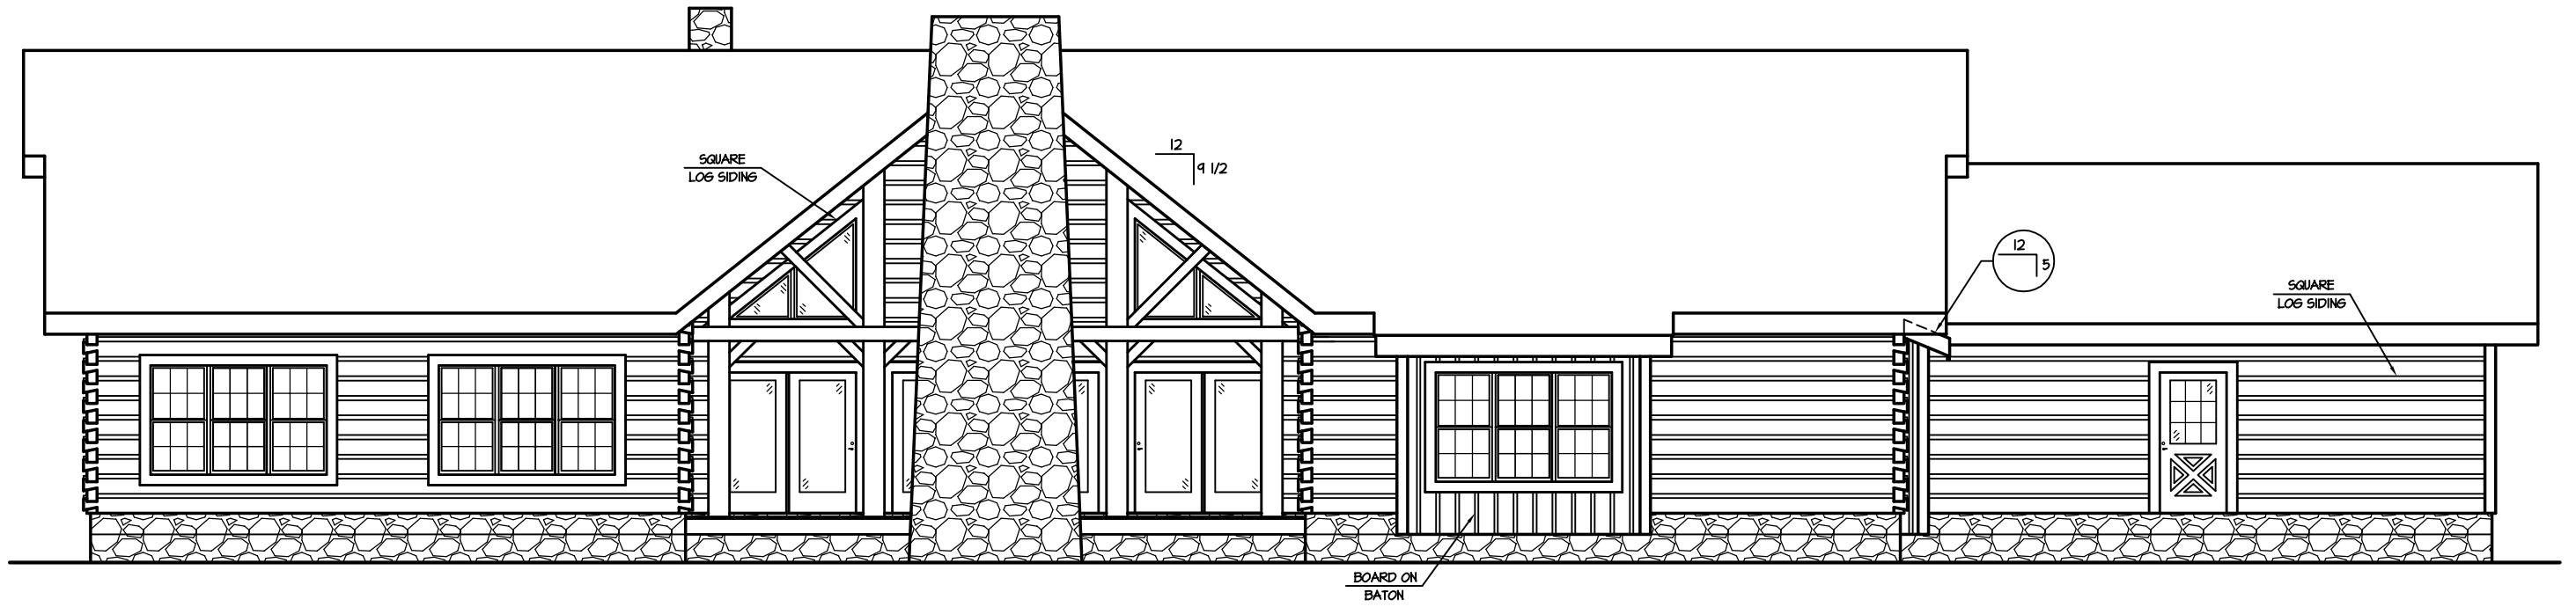


REAR ELEVATION

1/8" = 1'-0"

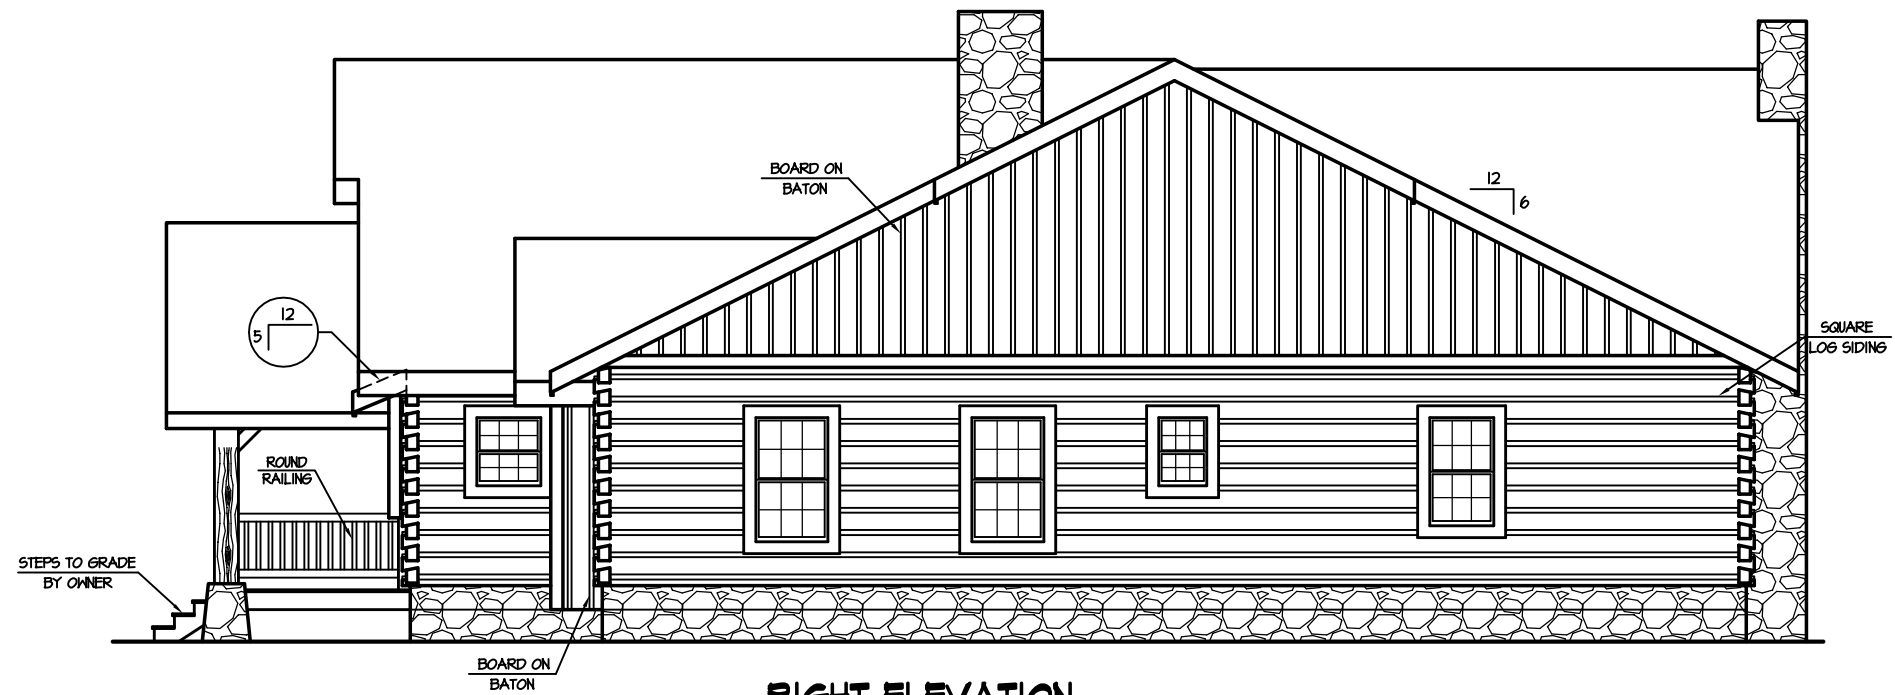

RIGHT ELEVATION

1/8" = 1'-0"

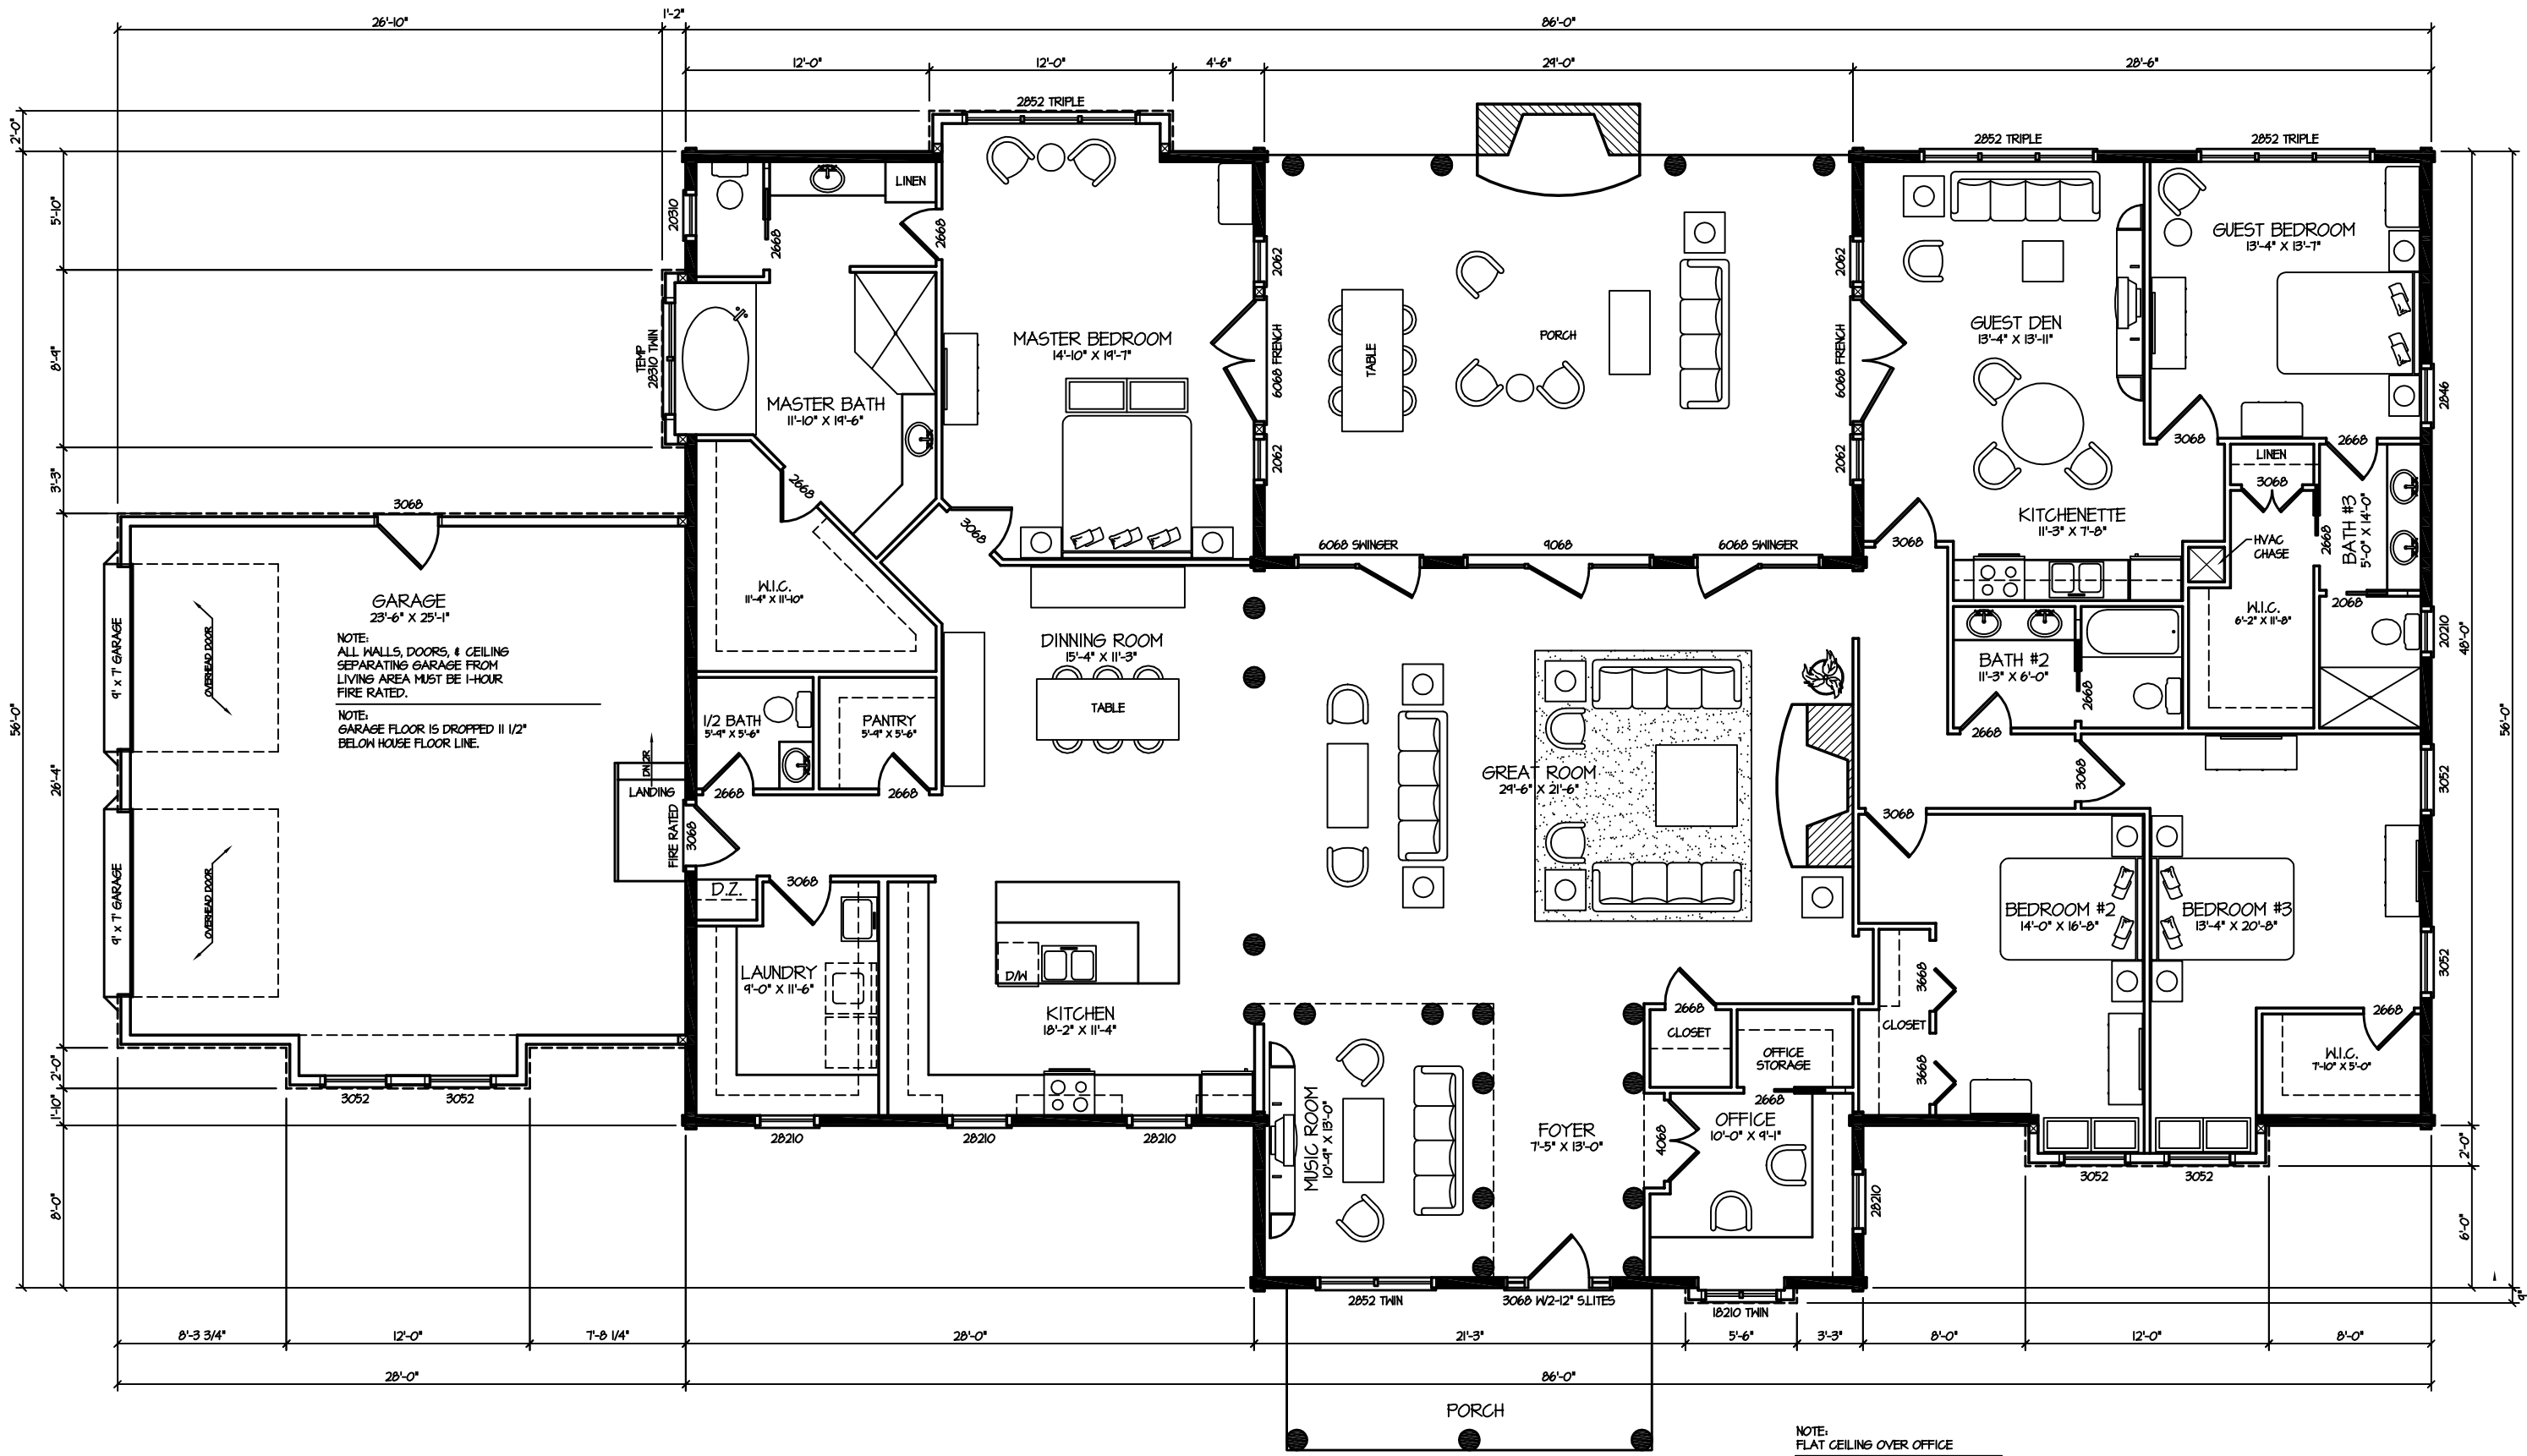


NOTE:
ALL WALLS, DOORS, & CEILING
SEPARATING GARAGE FROM
LIVING AREA MUST BE 1-HOUR
FIRE RATED.

NOTE:
GARAGE FLOOR IS DROPPED 1/2"
BELOW HOUSE FLOOR LINE.

NOTE:
FLAT CEILING OVER OFFICE

NOTE:
VAULTED CEILING OVER MUSIC ROOM

1st FLOOR PLAN 1/8" = 1'-0"

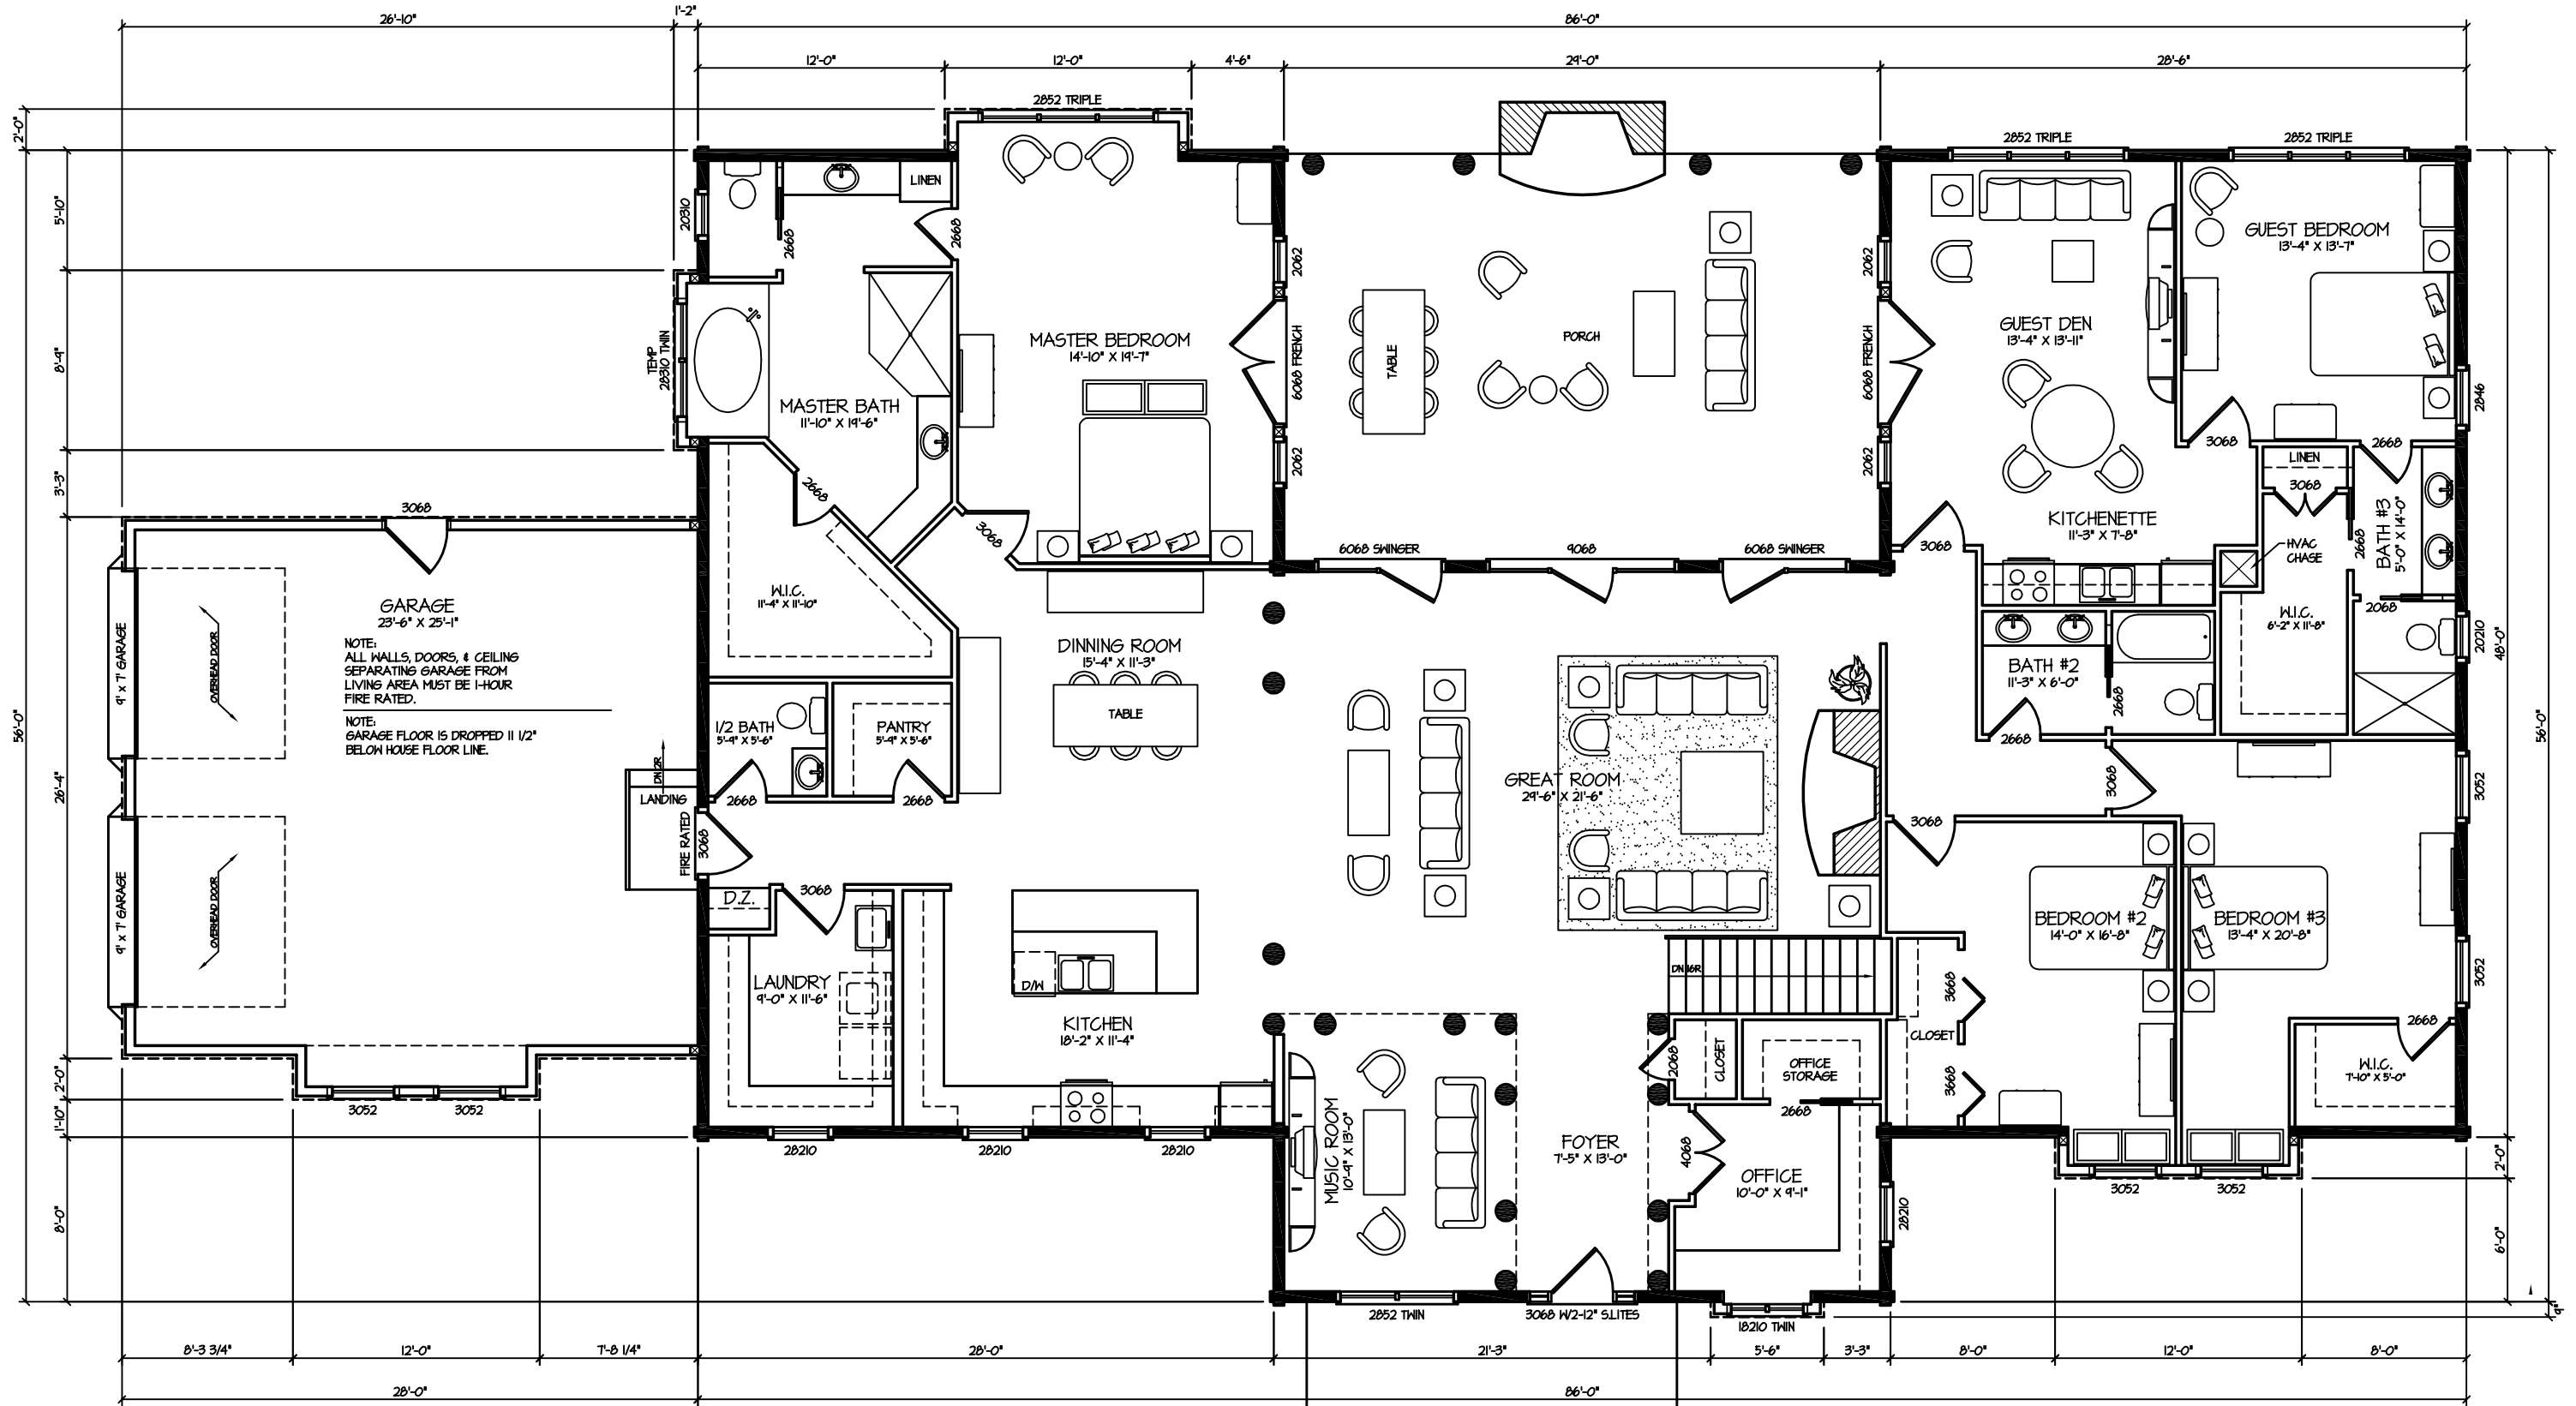

1st FLOOR PLAN
(BASEMENT OPTION)

1/8" = 1'-0"

NOTE:
FLAT CEILING OVER OFFICE
NOTE:
VAULTED CEILING OVER MUSIC ROOM